


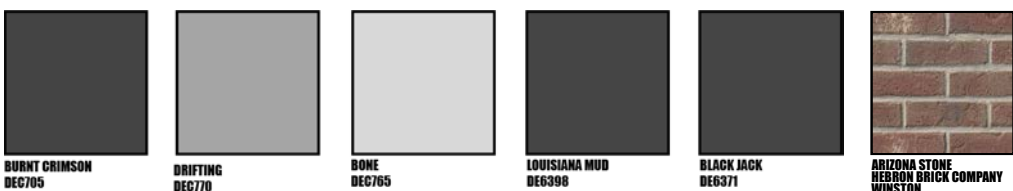

**6-PLEX
LOFTS ON EDISON
MARICOPA**




PAITO ELEVATION




PATIO ELEVATION



GARAGE ELEVATION

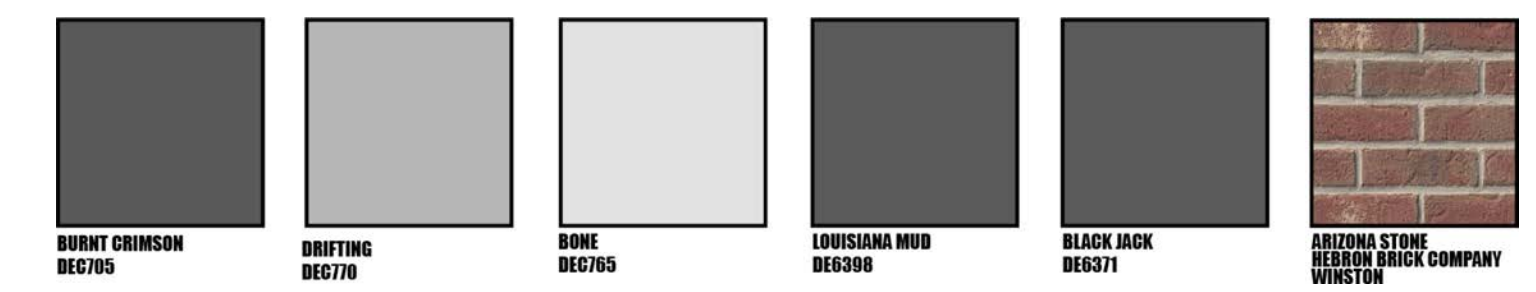

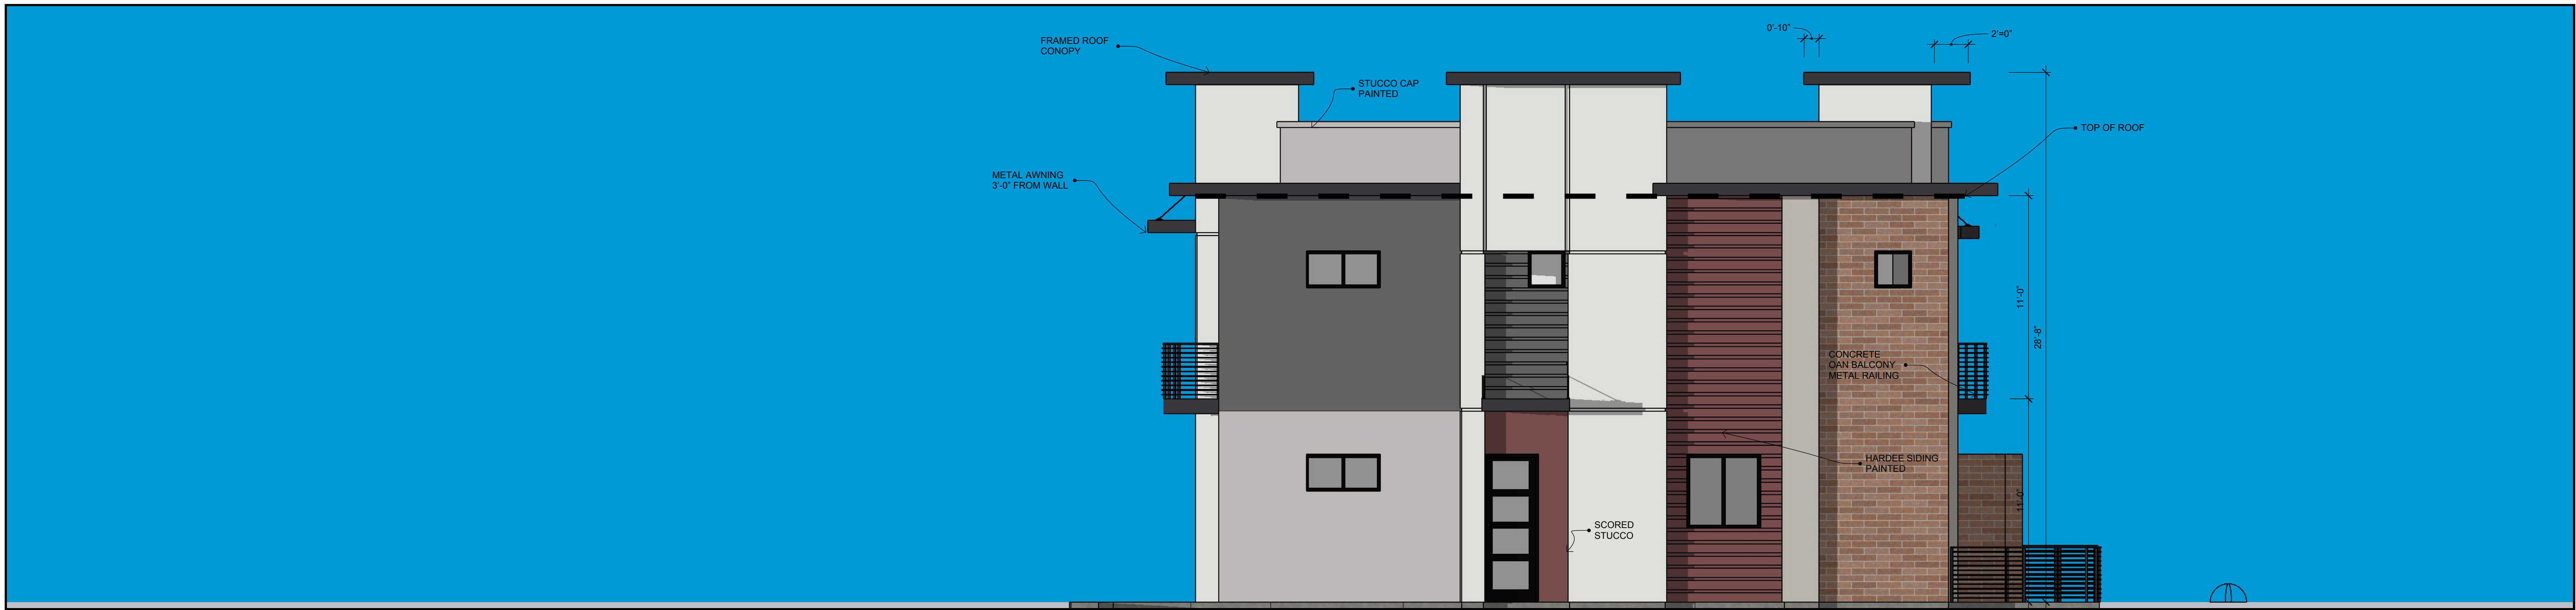

SIDE ELEVATION



SIDE ELEVATION

