

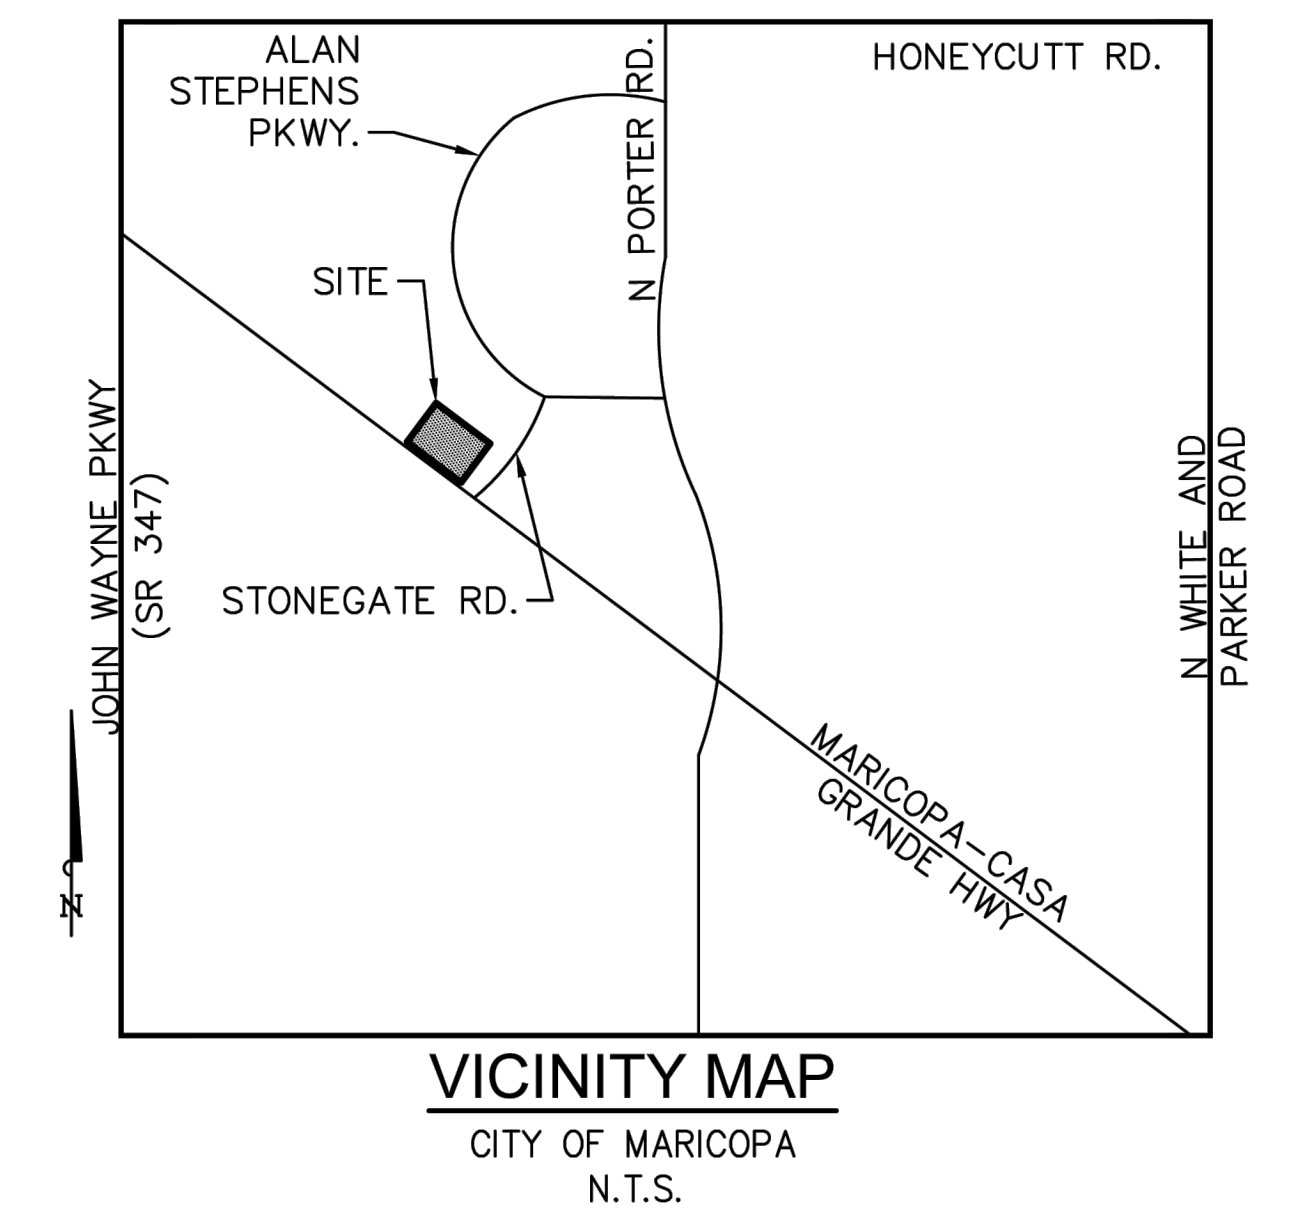


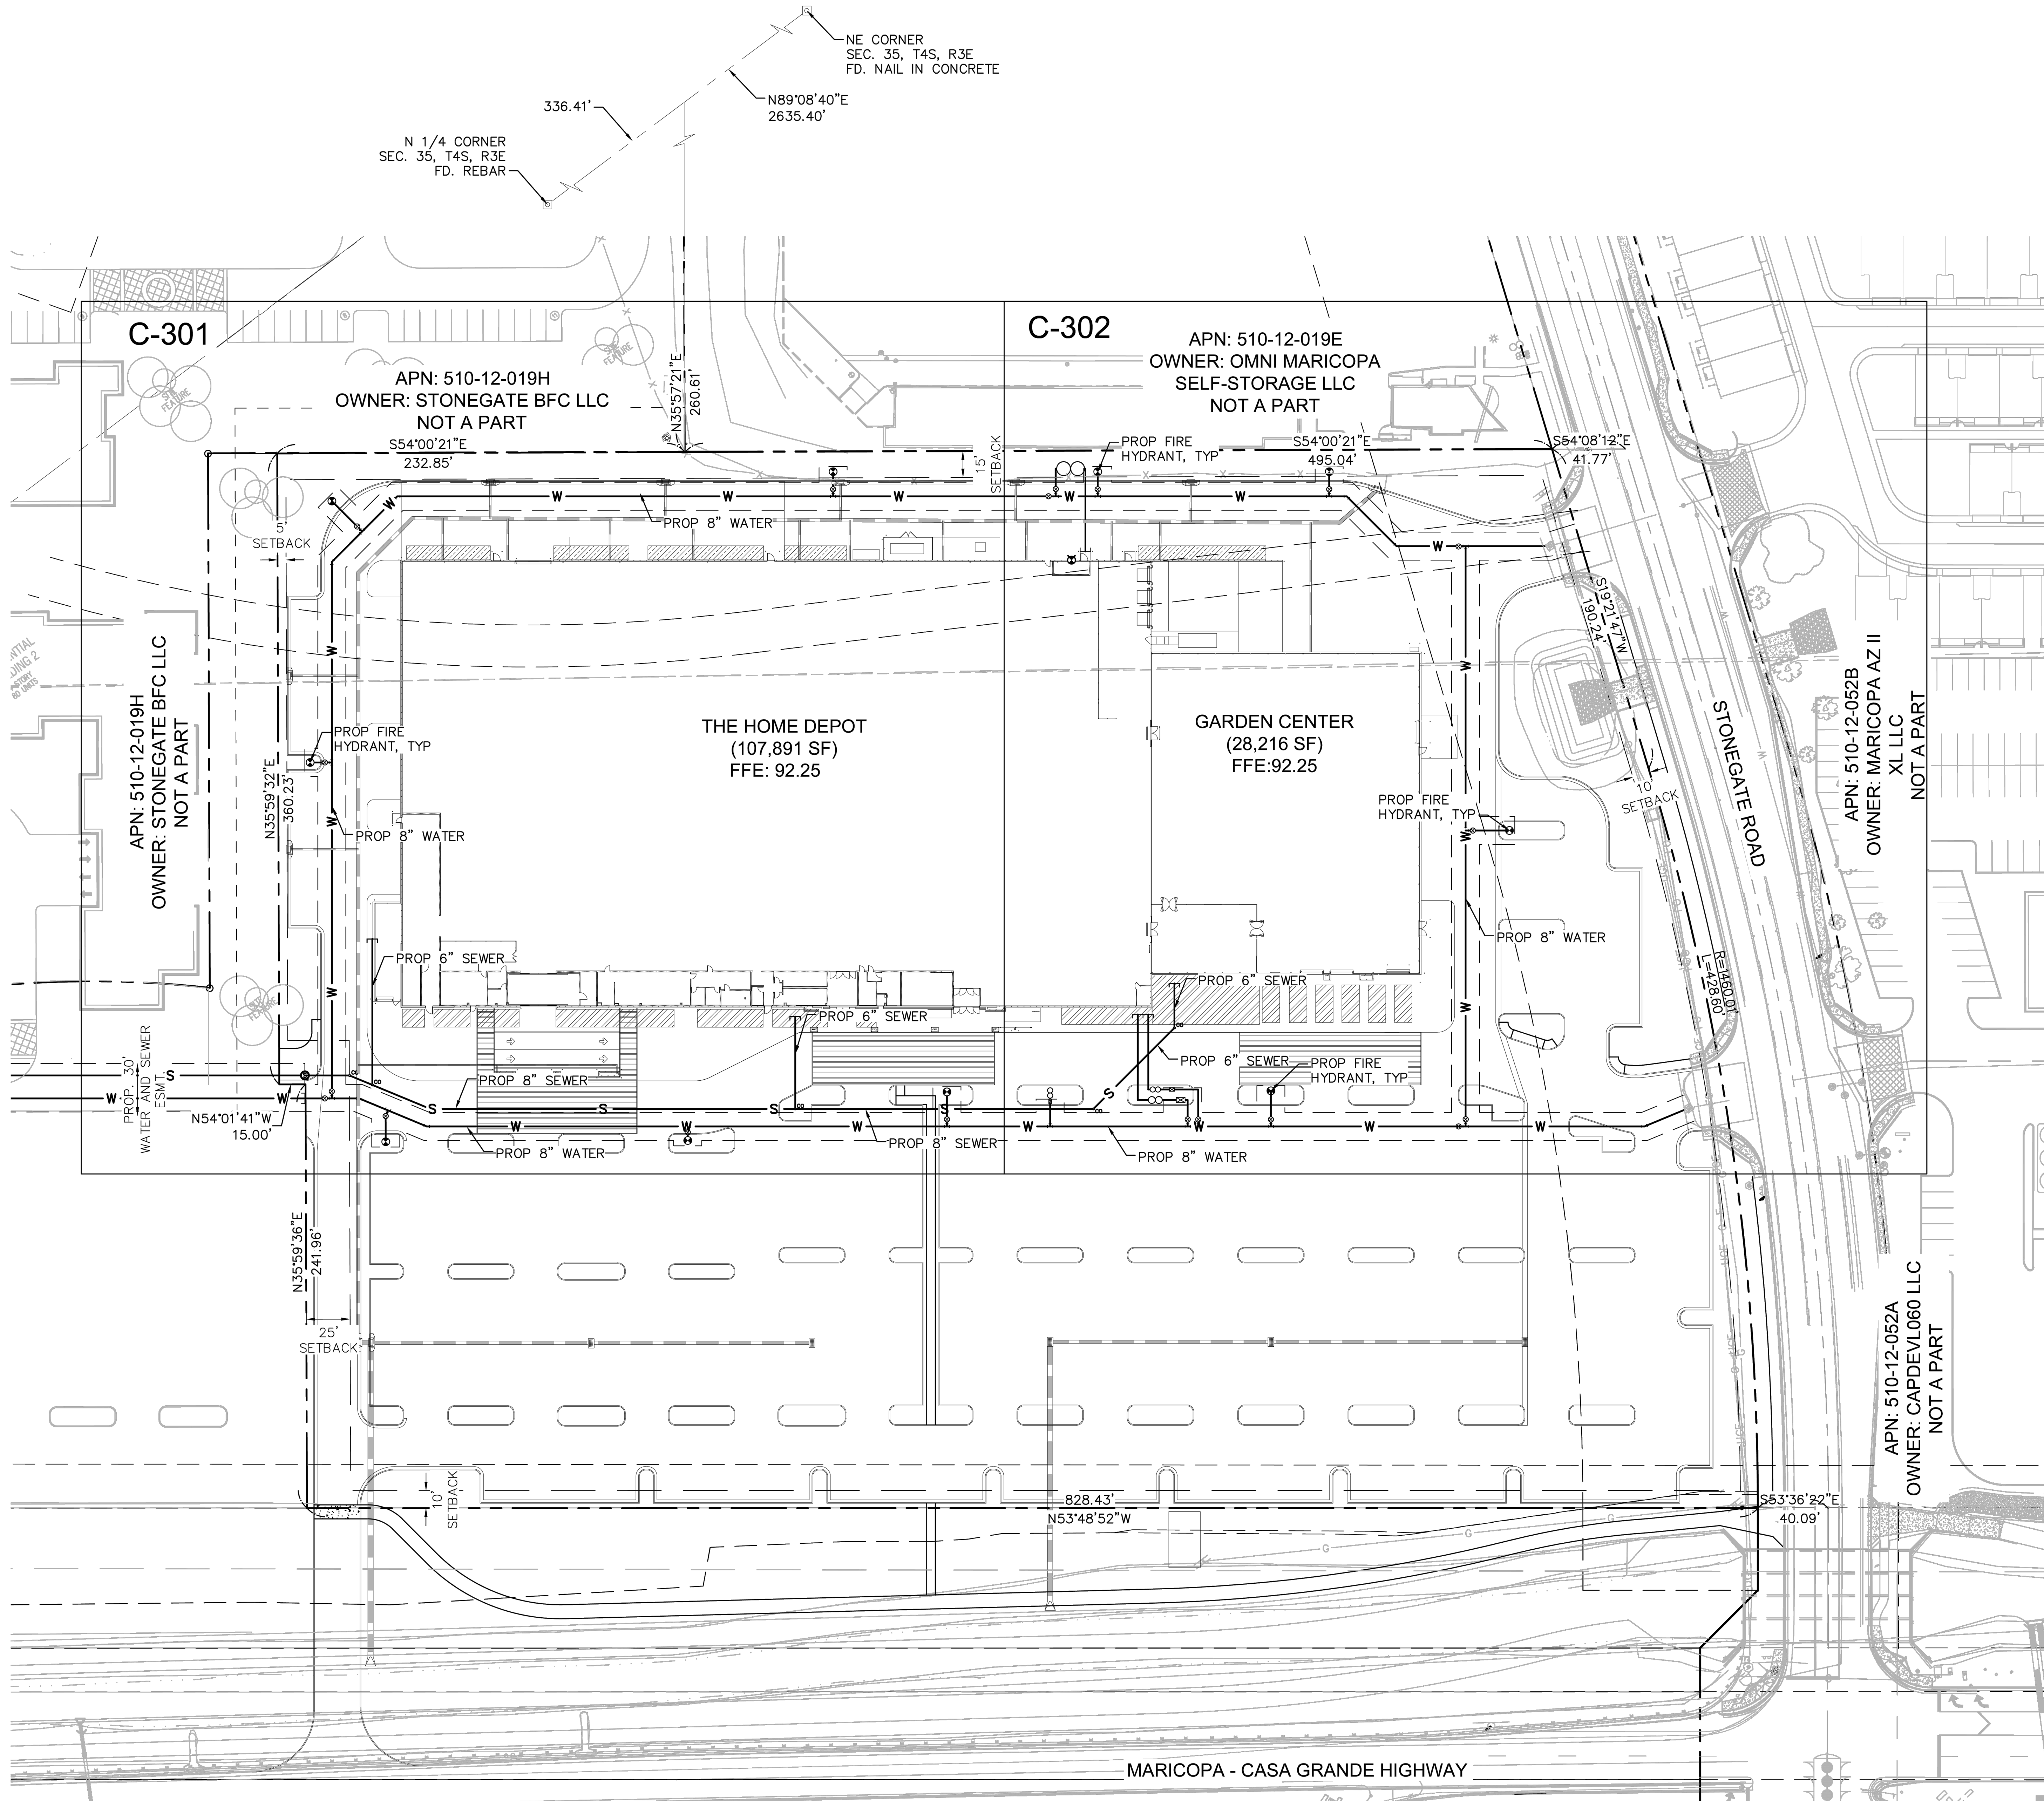

- LEGEND**
- PROPERTY LINE
 - - - RIGHT OF WAY LINE
 - - - STREET CENTERLINE
 - - - EASEMENT
 - S --- EXISTING SANITARY SEWER MAIN
 - W --- EXISTING PUBLIC WATER MAIN
 - E --- EXISTING ELECTRIC LINE
 - W --- PROPOSED WATER MAIN
 - S --- PROPOSED SEWER MAIN
 - F --- PROPOSED FIRE MAIN
 - - - PROPOSED STORM DRAIN
 - --- EXISTING SANITARY SEWER MANHOLE
 - --- EXISTING FIRE HYDRANT
 - --- EXISTING CATCH BASIN
 - --- PROPOSED CLEANOUT
 - --- PROPOSED FDC

NOTES

1. ADD 1100' TO ALL ELEVATIONS.

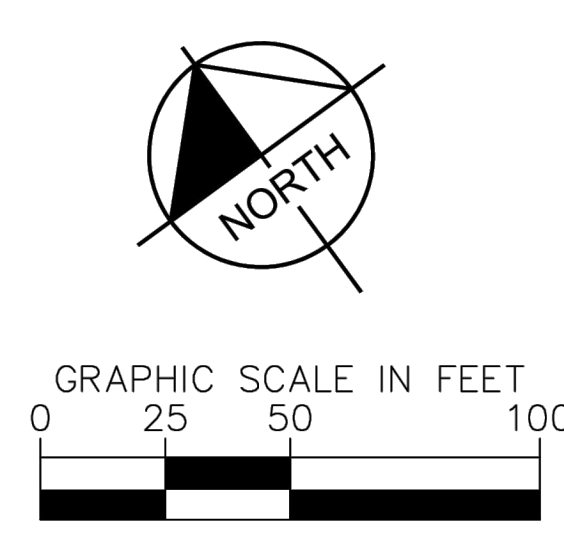

CALL TWO WORKING DAYS BEFORE YOU DIG
602-263-1100
1-800-STAKE-IT
(OUTSIDE MARICOPA COUNTY)



HOME DEPOT
CASA GRANDE HIGHWAY &
STONEGATE RD
MARICOPA, AZ

PRELIMINARY SITE PLAN C-5
05.12.2023 99999.88