


GILA RIVER INDIAN COMMUNITY



SCALE: 1" = 4000'

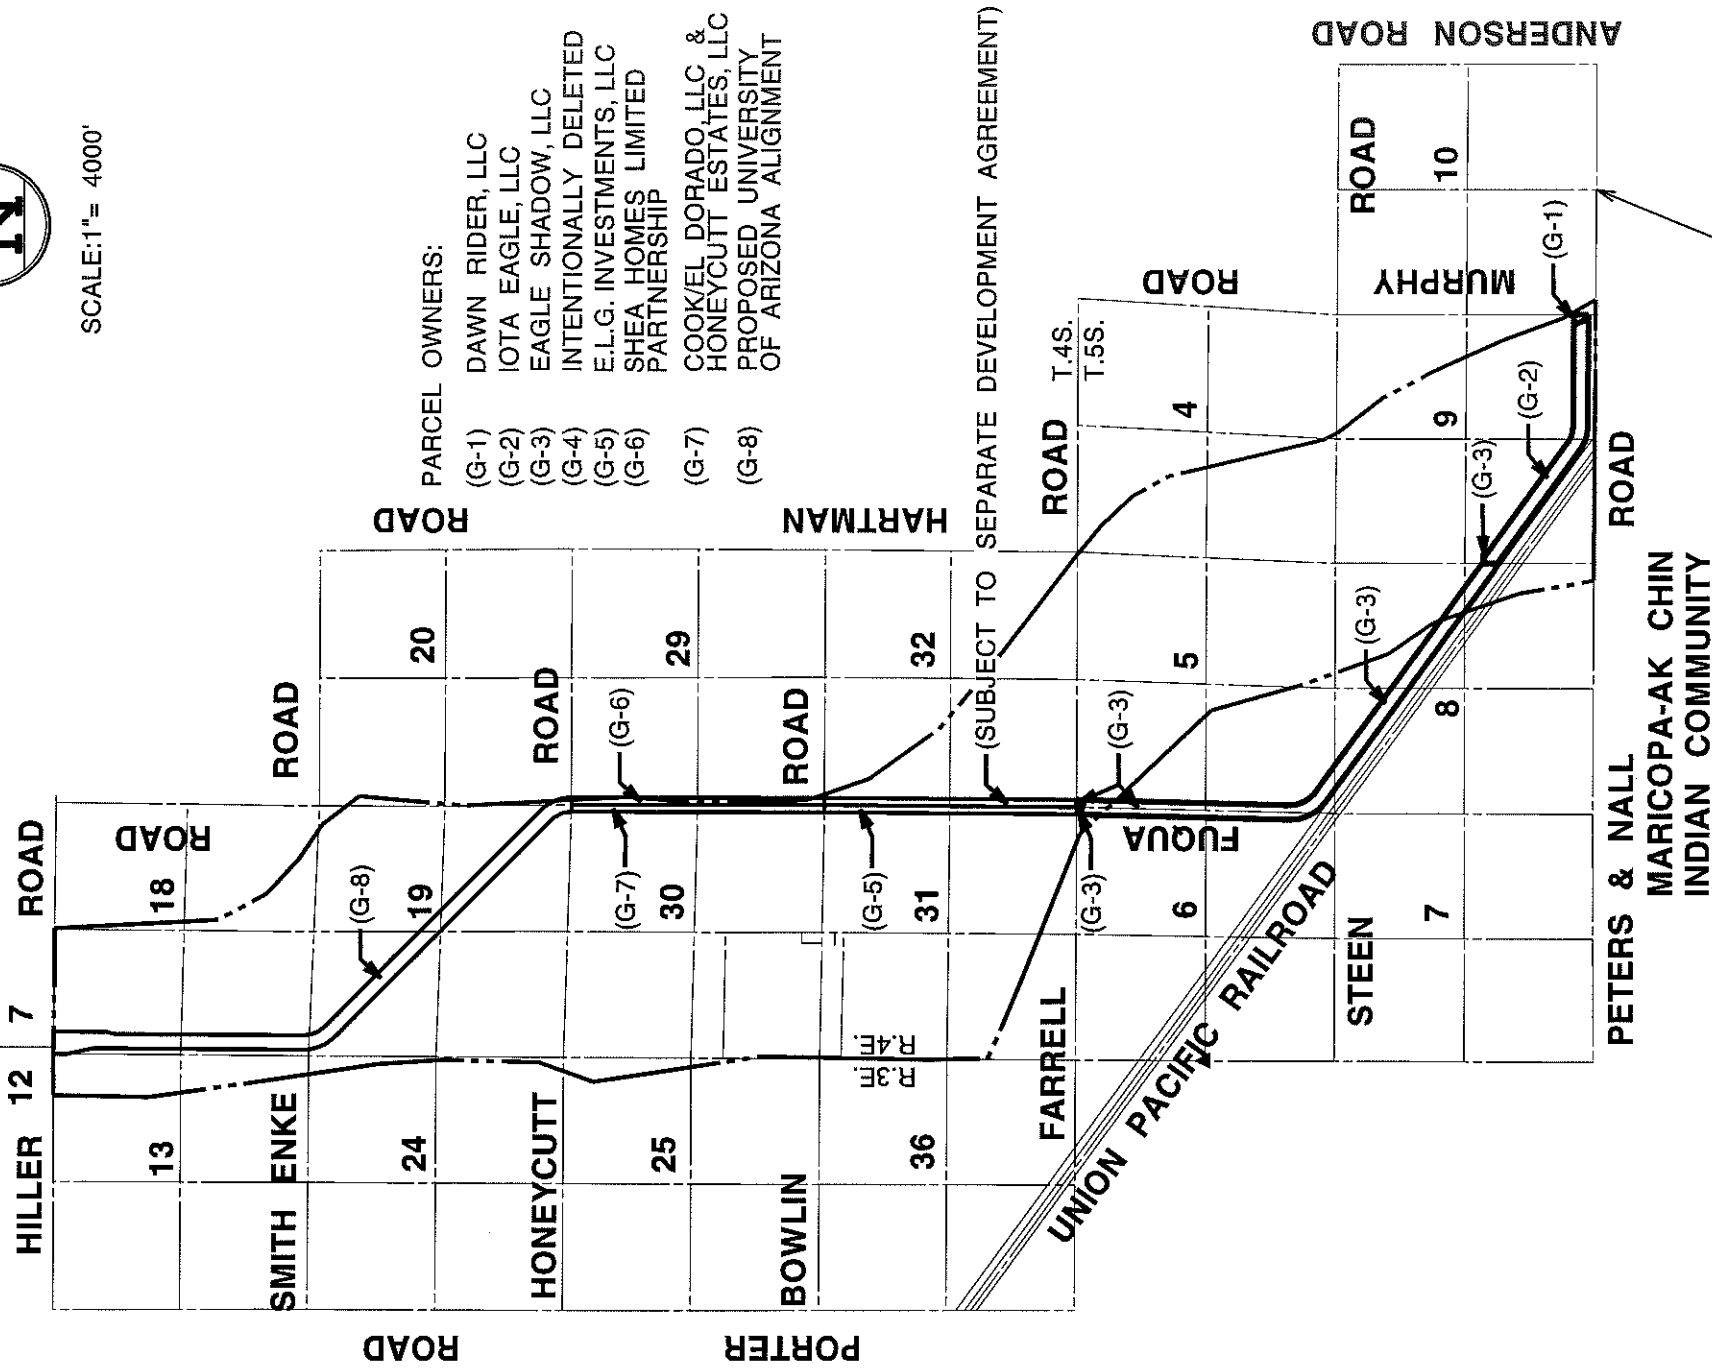

- PARCEL OWNERS:
- (G-1) DAWN RIDER, LLC
 - (G-2) IOTA EAGLE, LLC
 - (G-3) EAGLE SHADOW, LLC
 - (G-4) INTENTIONALLY DELETED
 - (G-5) E.L.G. INVESTMENTS, LLC
 - (G-6) SHEA HOMES LIMITED PARTNERSHIP
 - (G-7) COOKE/DORADO, LLC & HONEYCUTT ESTATES, LLC
 - (G-8) PROPOSED UNIVERSITY OF ARIZONA ALIGNMENT

- LEGEND:
- - - EXISTING FLOOD PLAIN BOUNDARY
 - PARCEL BOUNDARY
 - (G-1) EXHIBIT PARCEL
 - 8 SECTION NO.

S. 1/4 COR.,
SEC. 10,
T.5S., R.4E.

DATE: MAY 2014

EXHIBIT G

4550 NORTH 12TH STREET
PHOENIX, ARIZONA 85014
TELEPHONE (602) 264-6831

NORTH SANTA CRUZ CHANNEL
MAP OF CHANNEL ROW SEGMENTS

COE & VAN LOO
PLANNING • ENGINEERING • LANDSCAPE ARCHITECTURE

JOB NO
780001

SHEET
1 OF 1