



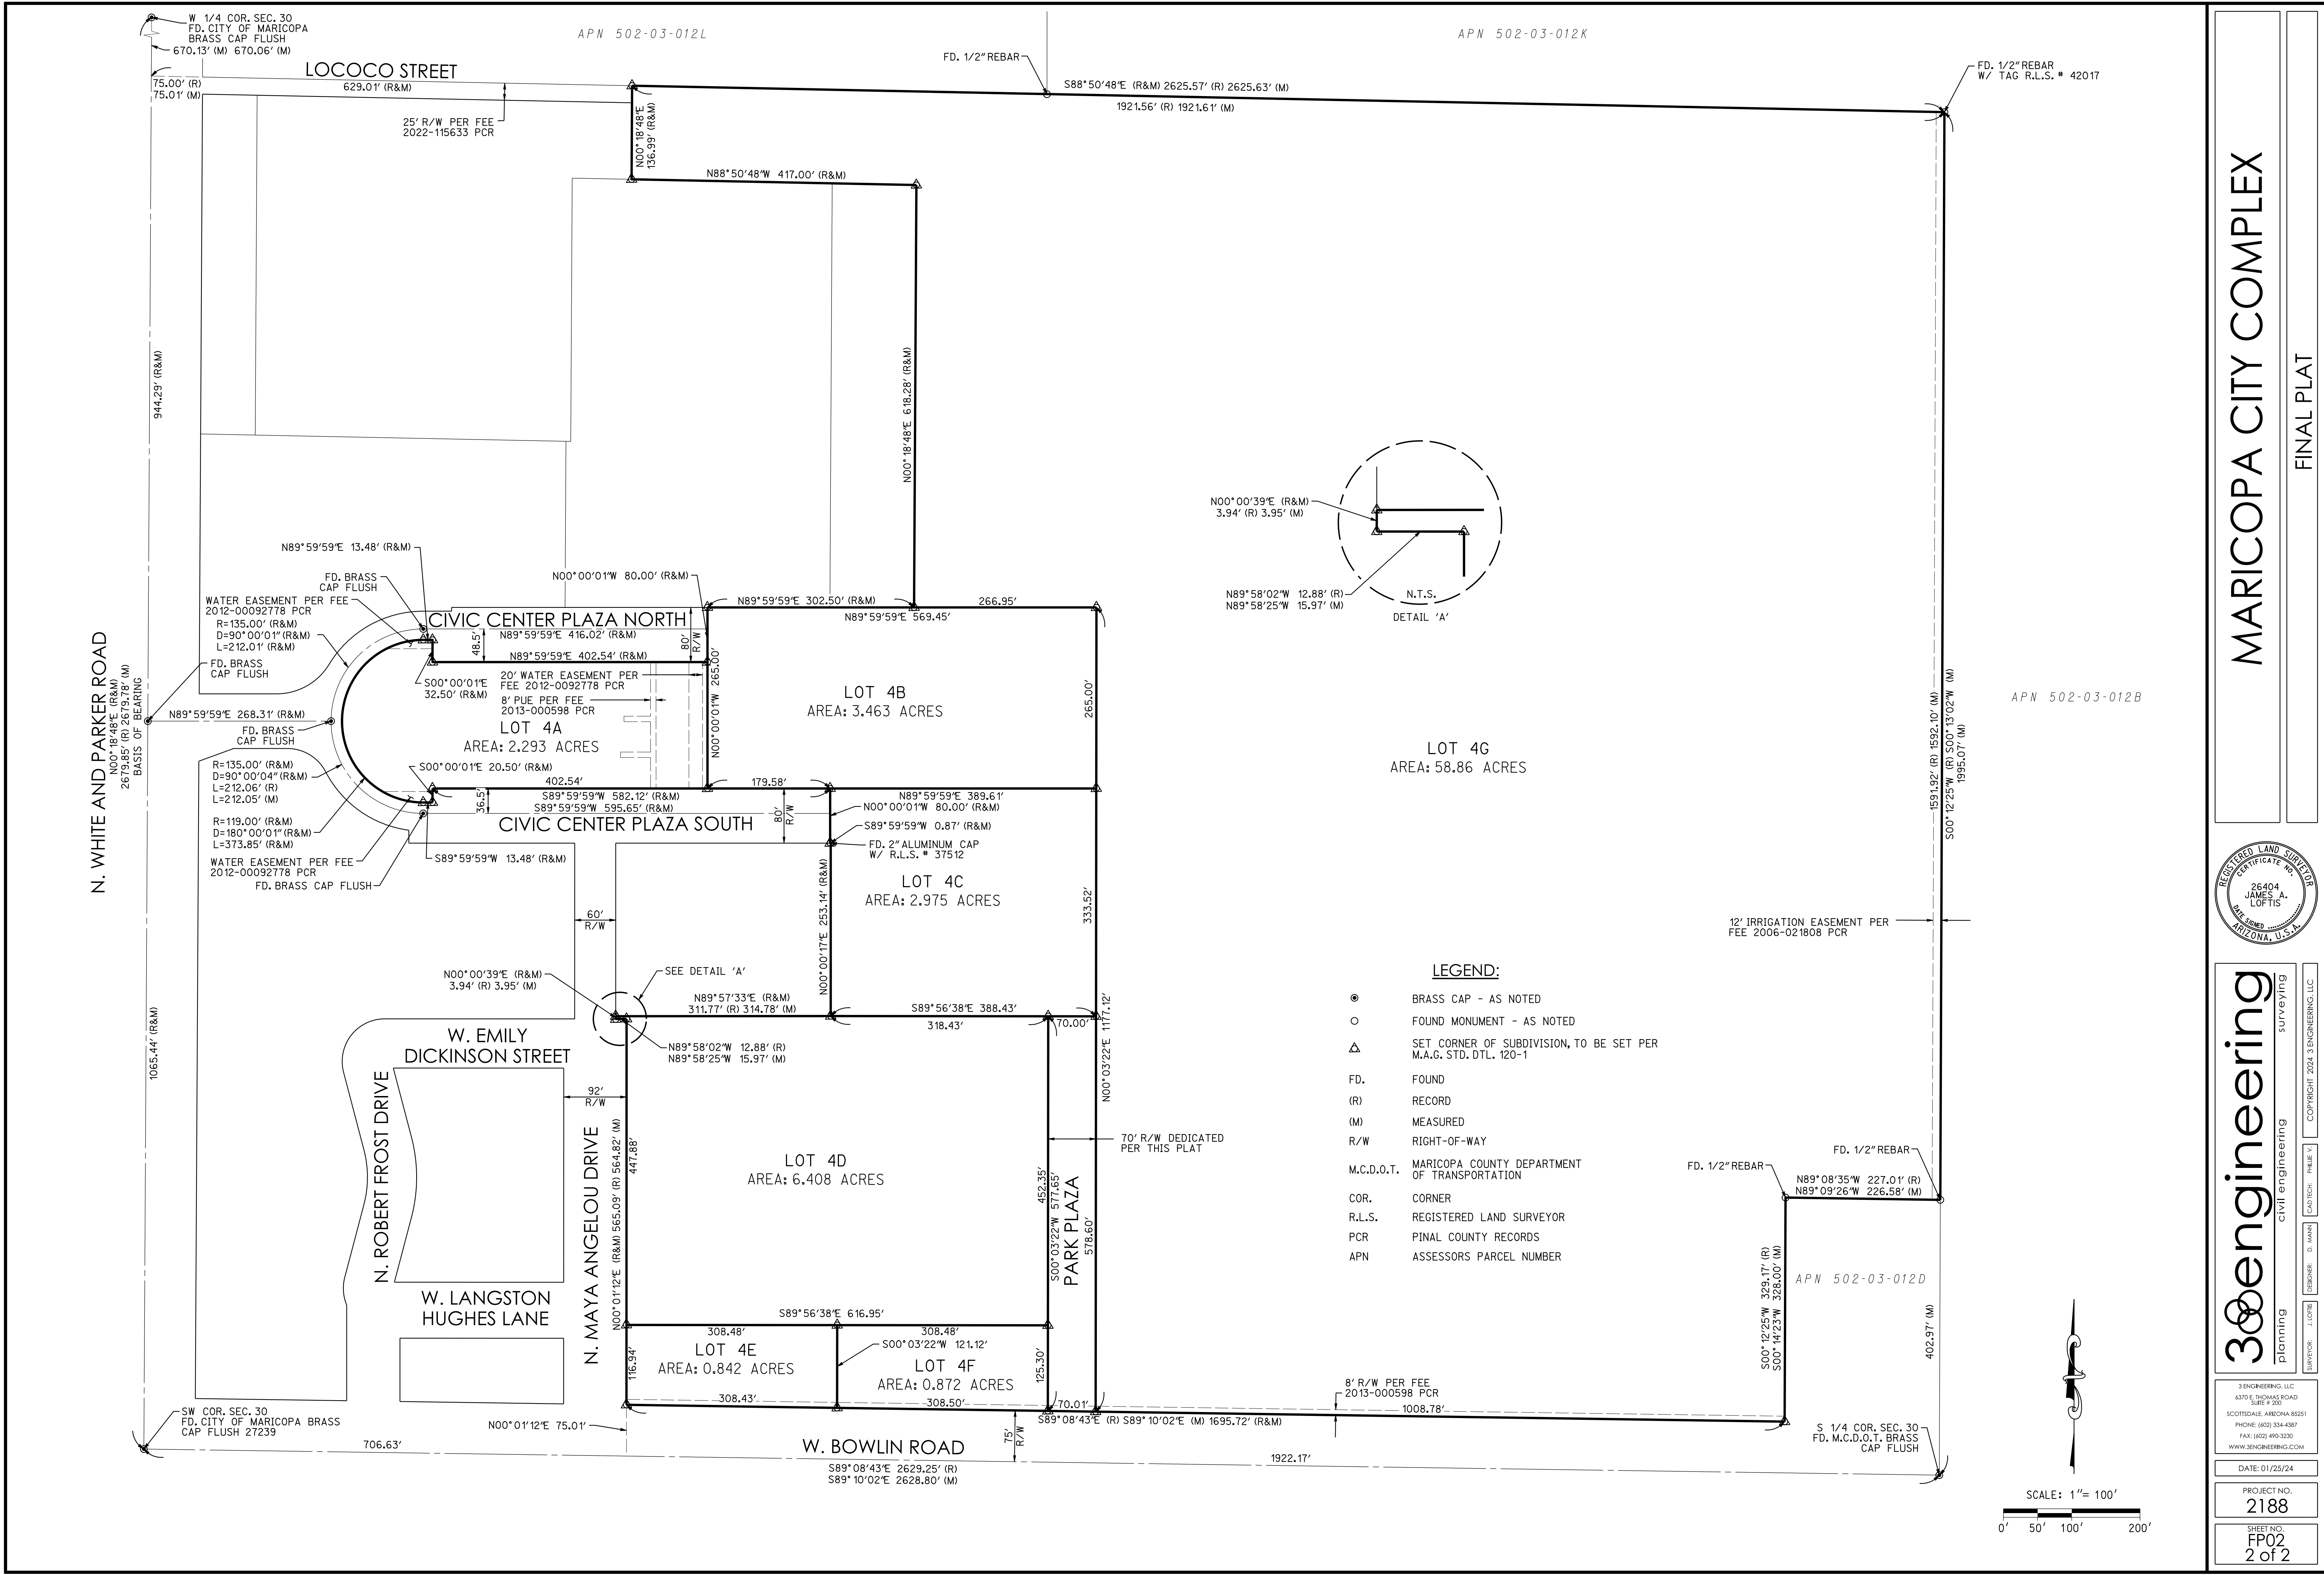

MARICOPA CITY COMPLEX

FINAL PLAT

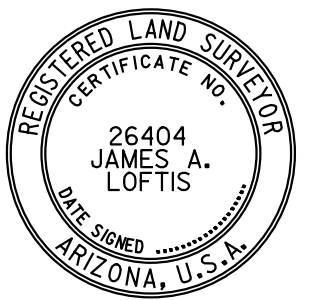

300engineering
planning
civil engineering
surveying

DATE: 01/25/24
PROJECT NO.: 2188
SHEET NO.: FP02
2 of 2