


2 Level 2 (Level 3 SIM.)
1" = 20'-0"

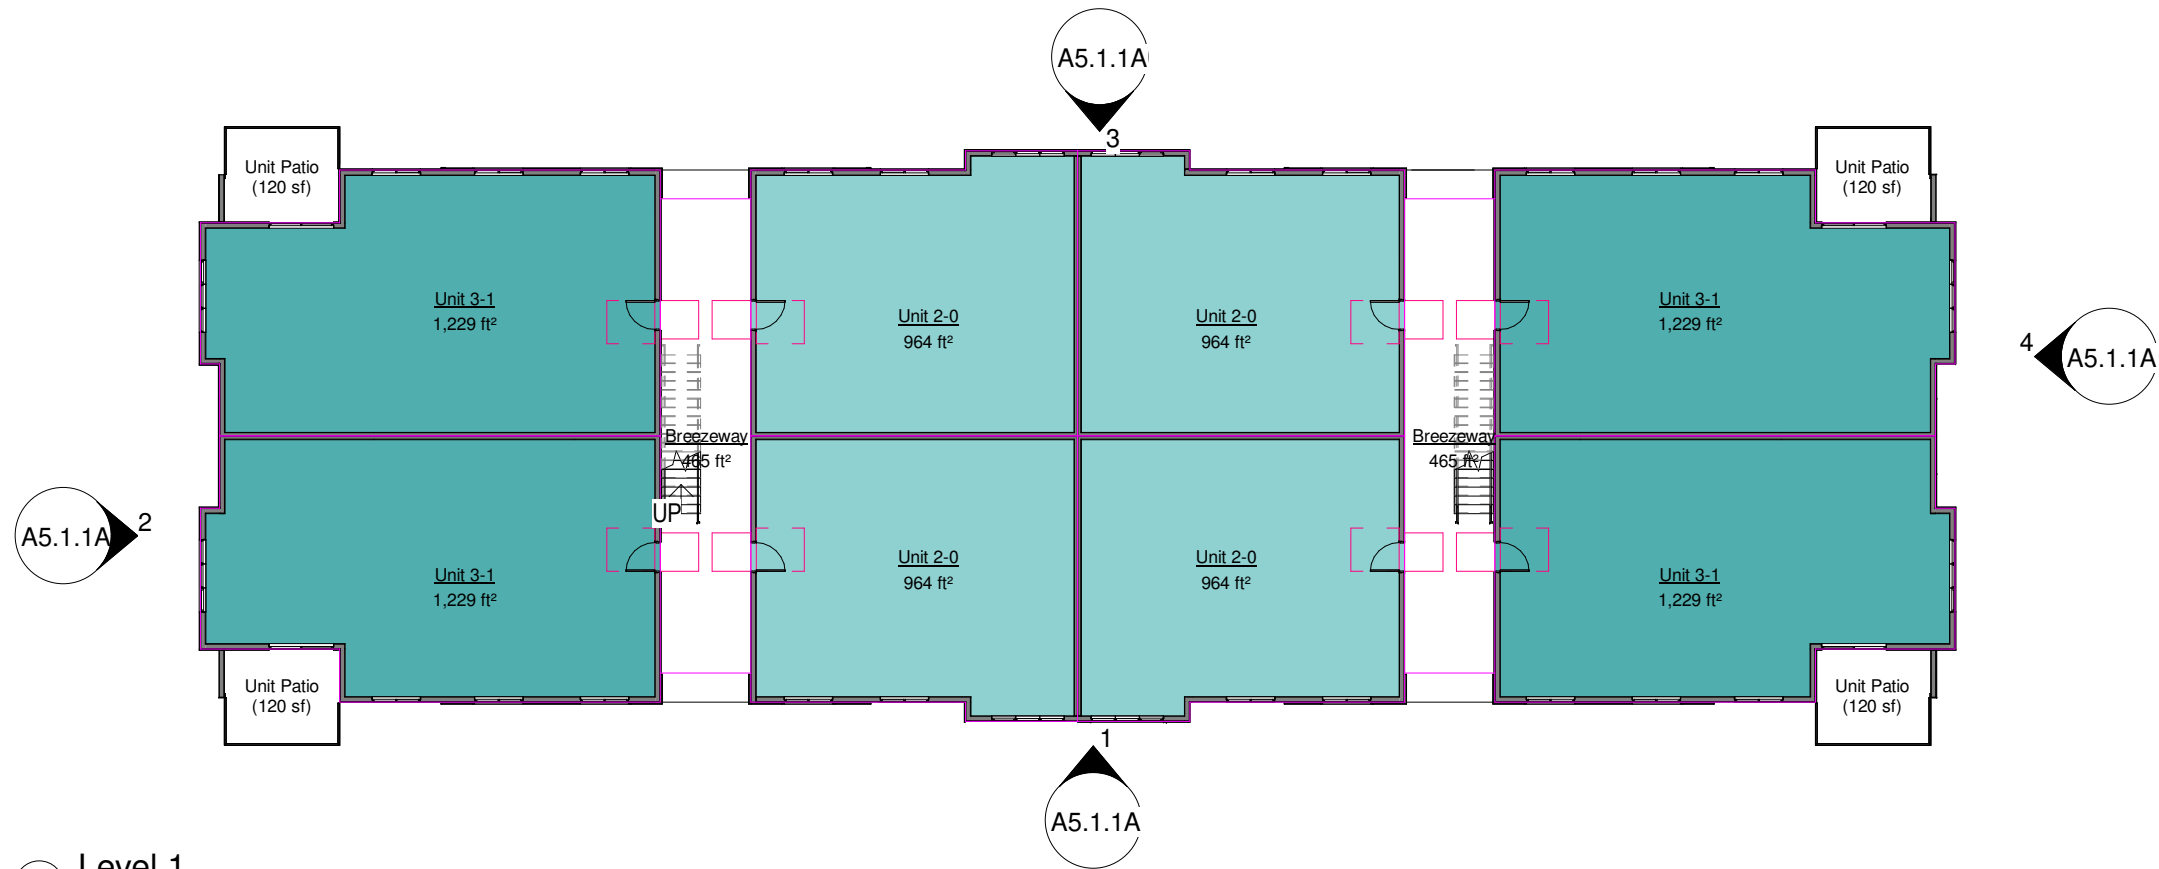


1 Level 1
1" = 20'-0"

GROSS AREA - BLDG I	
Level	Area
Level 3	9,700 ft ²
Level 2	9,700 ft ²
Level 1	9,700 ft ²
Grand total	29,099 ft ²


UNIT MIX - BLDG I				
Name	Count	Unit Gross Area	Total Area	%
		Main Floor		
2BR				
Unit 2-0	12	964 ft ²	11,568 ft ²	50%
	12		11,568 ft ²	50%
3BR				
Unit 3-1	12	1,229 ft ²	14,744 ft ²	50%
	12		14,744 ft ²	50%
Grand total	24		26,312 ft ²	100%

GROSS AREA - BLDG II	
Level	Area
Level 3	15,691 ft ²
Level 2	15,691 ft ²
Level 1	15,691 ft ²
Grand total	47,074 ft ²


UNIT MIX - BLDG II				
Name	Count	Unit Gross Area	Total Area	%
		Main Floor		
2BR				
Unit 2-0	12	964 ft ²	11,568 ft ²	33%
	12		11,568 ft ²	33%
3BR				
Unit 3-0	12	1,243 ft ²	14,912 ft ²	33%
	12		14,912 ft ²	33%
4BR				
Unit 4-0	12	1,368 ft ²	16,413 ft ²	33%
	12		16,413 ft ²	33%
Grand total	36		42,893 ft ²	100%

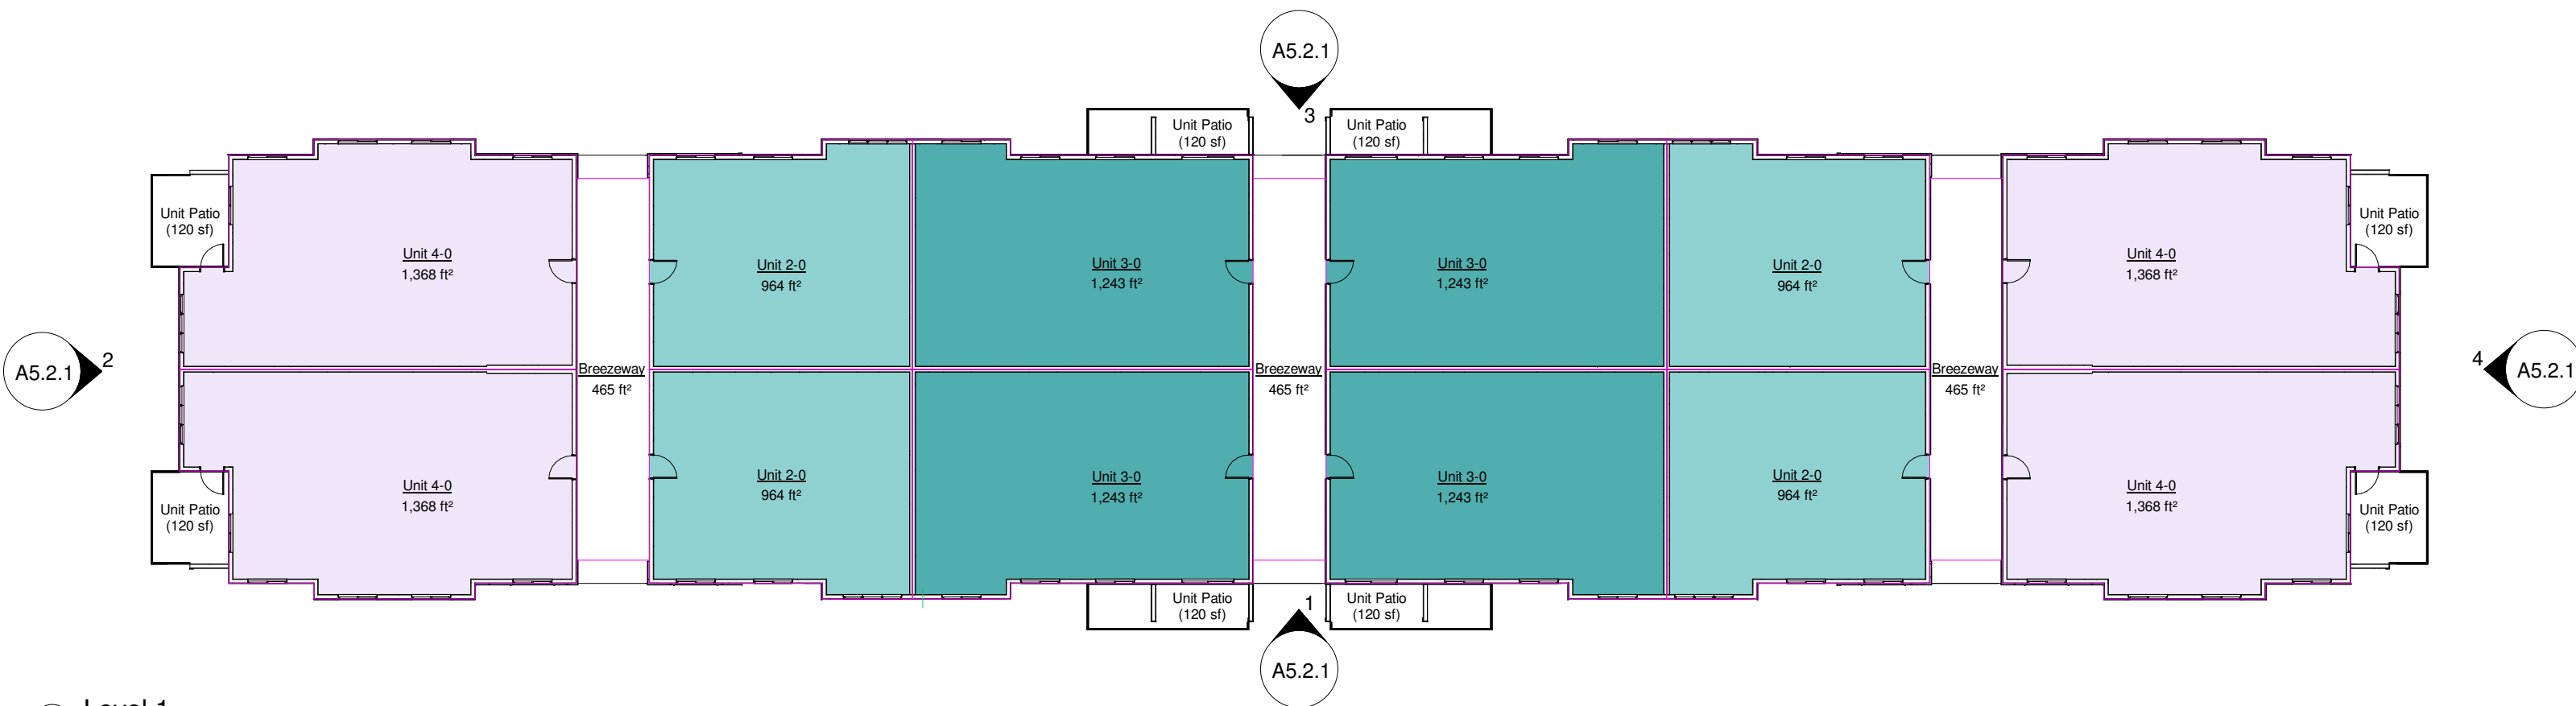

1 Level 1
1" = 20'-0"

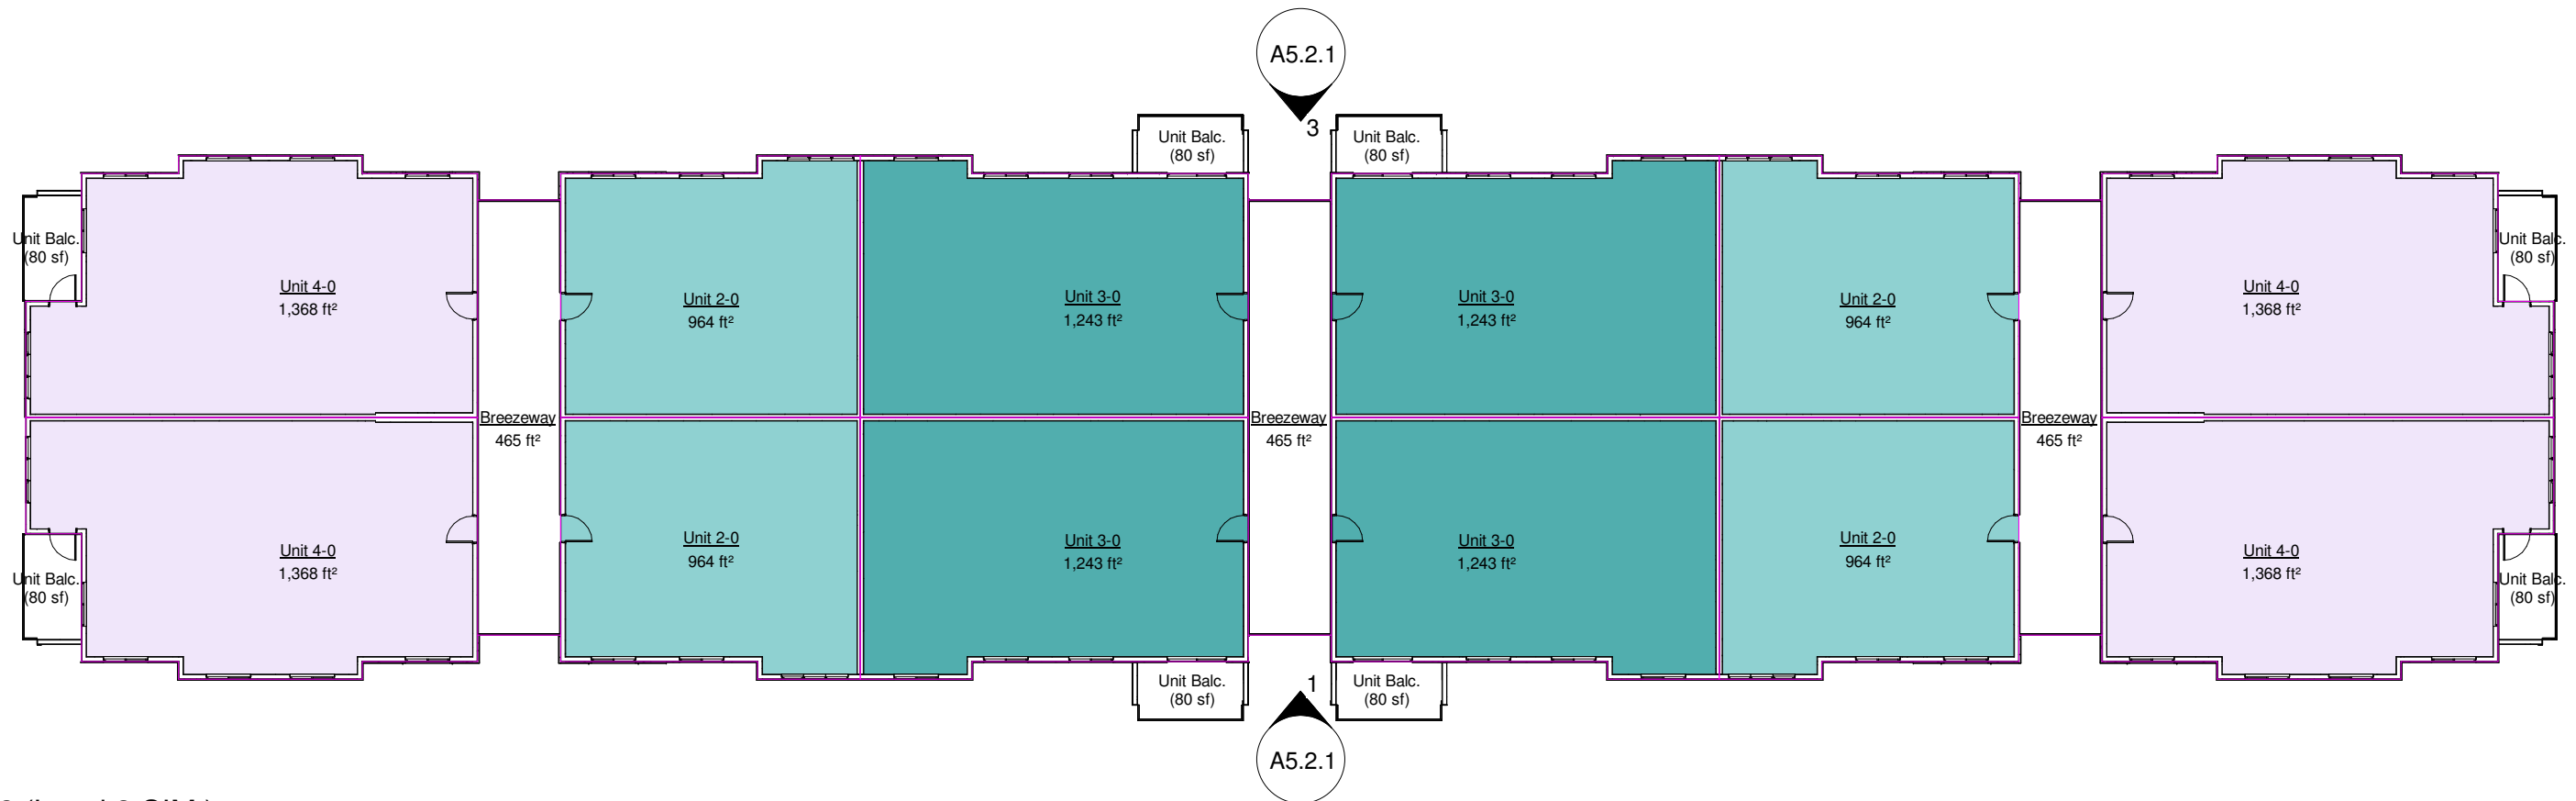

1 Level 2 (Level 3 SIM.)
1" = 20'-0"

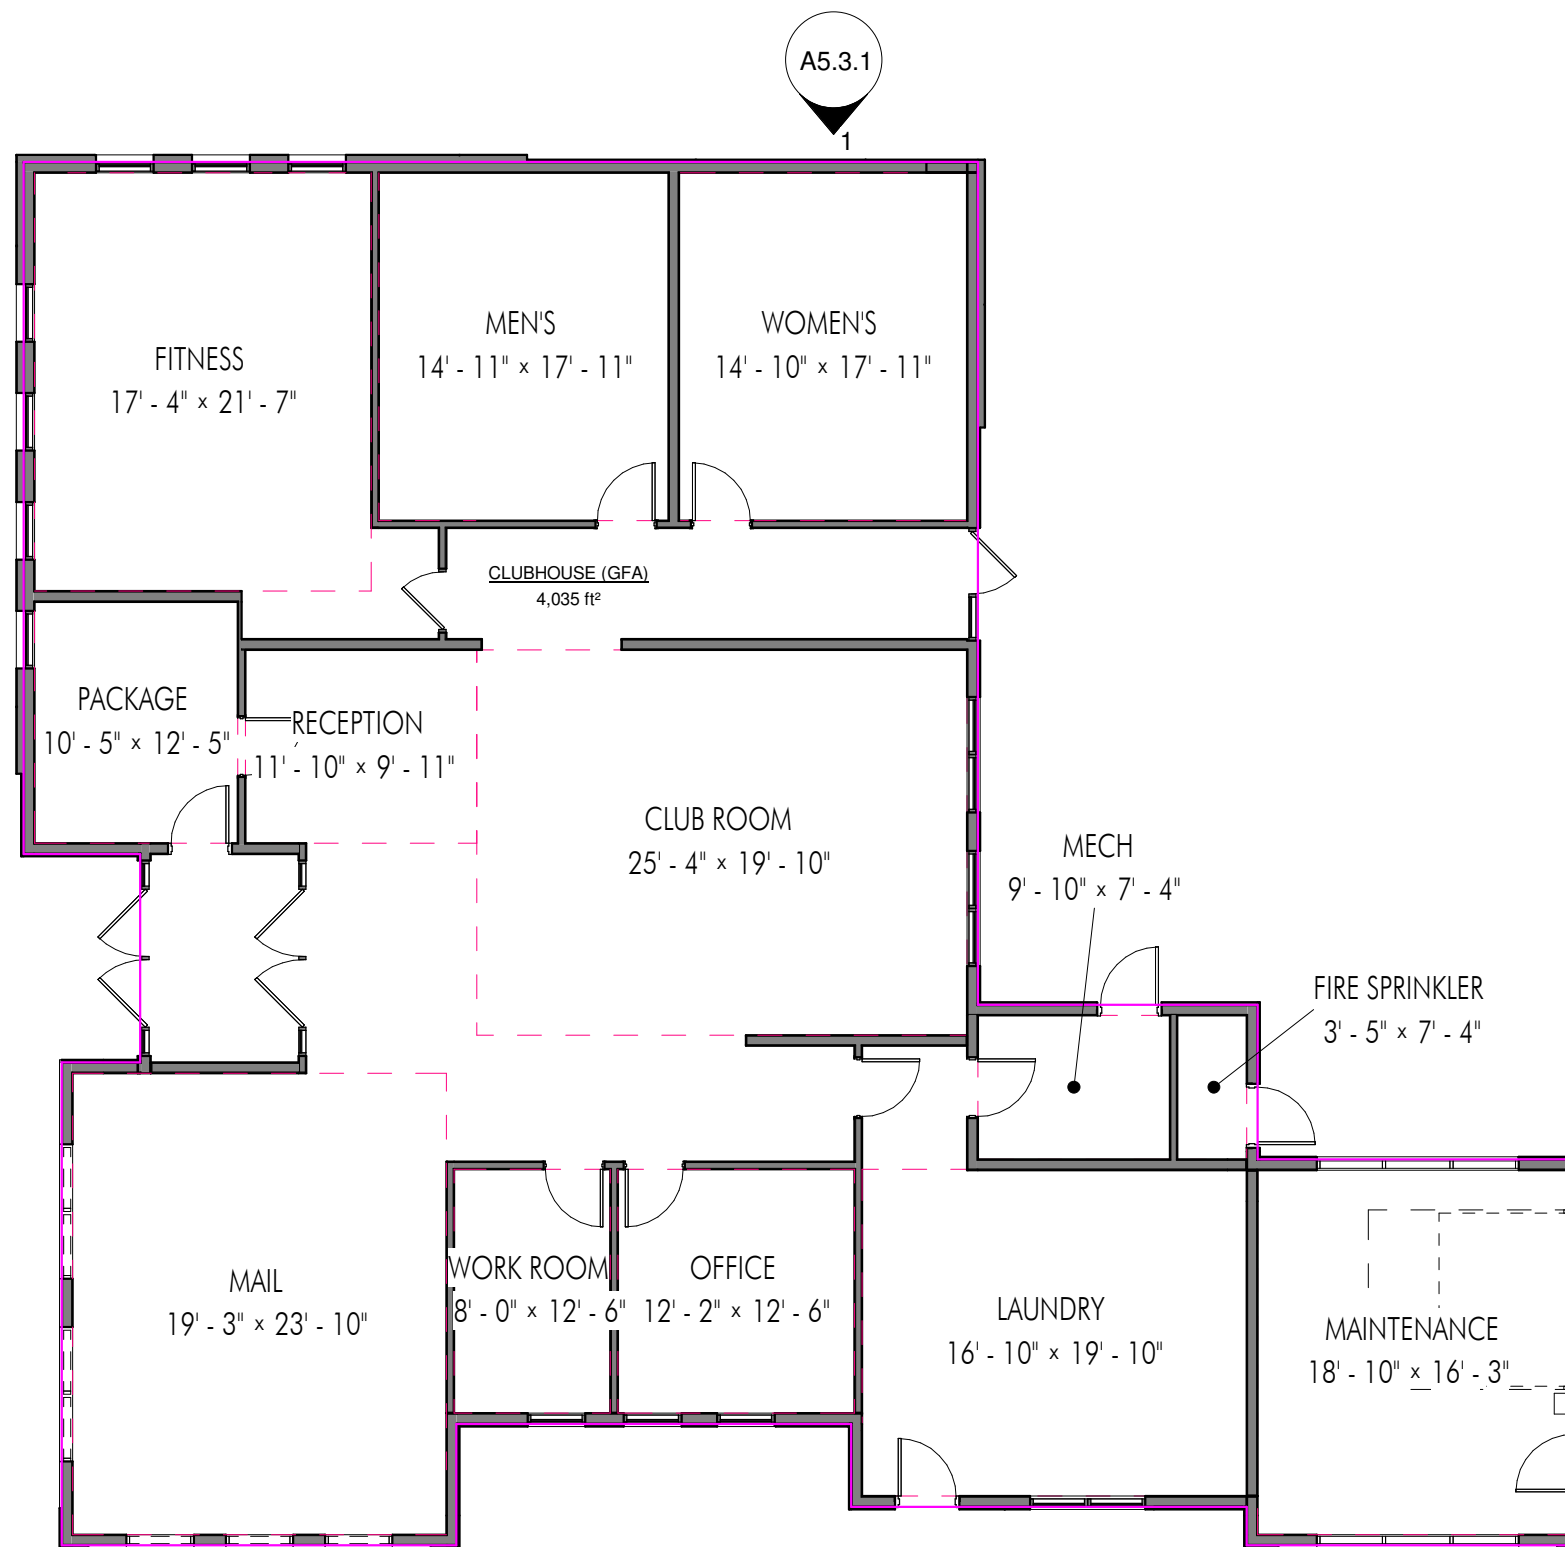

A5.3.1 4

A5.3.1 1

A5.3.1 2

A5.3.1 3

1 Level 1
1" = 10'-0"