



**AERIAL MAP OF ABANDONMENT AREA**

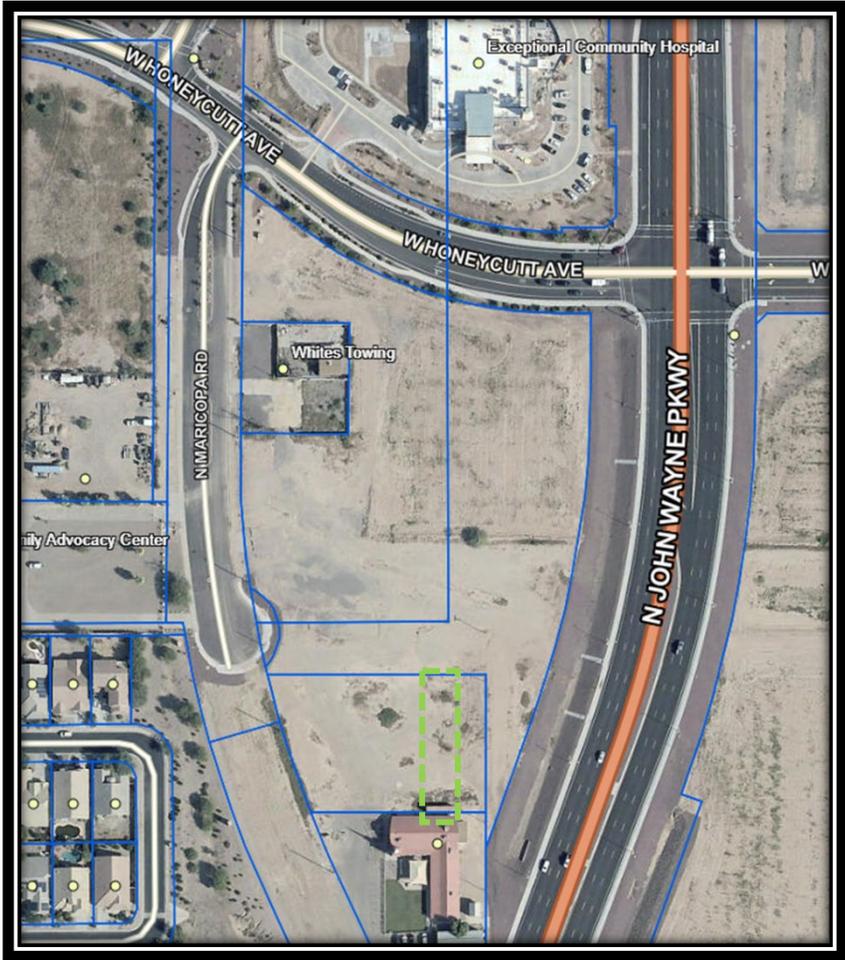


..... Right-of-way to be abandoned.

CURVE	RADIUS	ARC LENGTH	DELTA ANGLE	CHORD BEARING	CHORD LENGTH
C1	1382.39'	198.66'	8°14'02"	S 16°59'51" E	198.49'
C2	1382.39'	68.80'	2°51'06"	S 14°18'23" E	68.80'
C3	1382.39'	129.86'	5°22'56"	S 18°25'24" E	129.81'
C4	1325.00'	134.45'	5°48'50"	N 16°54'32" E	134.39'

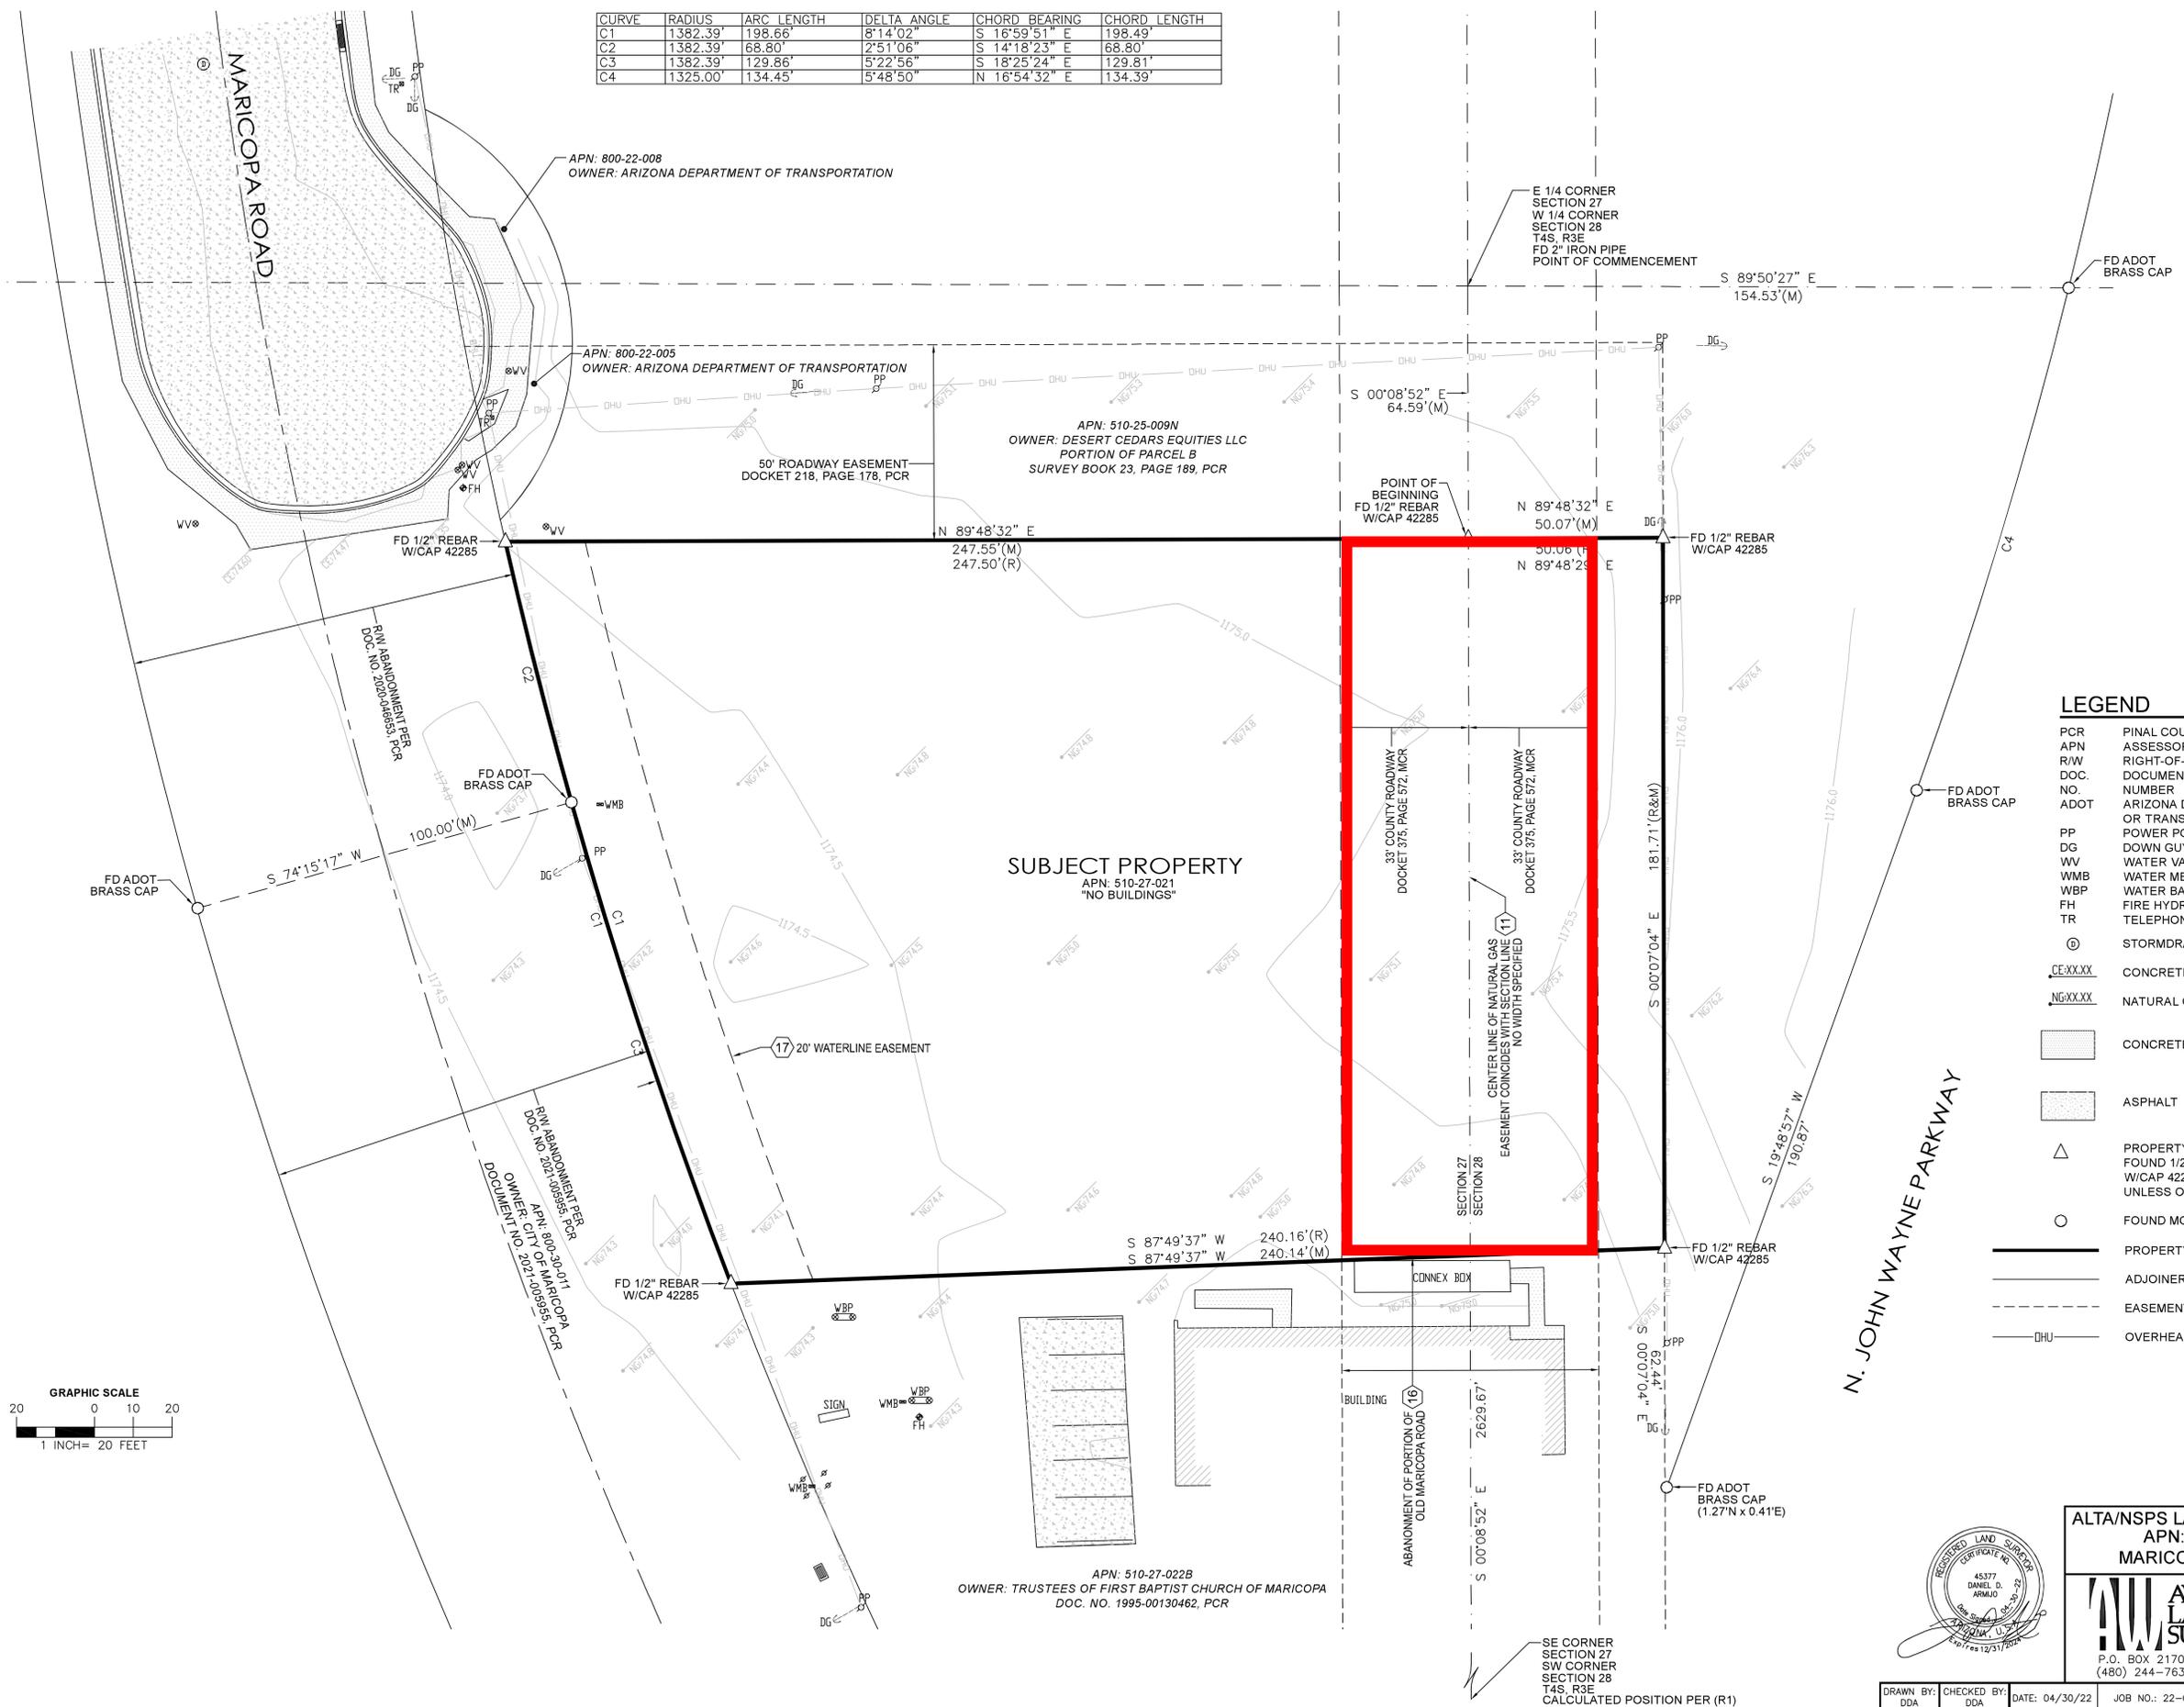

**LEGEND**

- PCR FINAL COUNTY RECORDS
- APN ASSESSOR PARCEL NUMBER
- R/W RIGHT-OF-WAY
- DOC. DOCUMENT
- NO. NUMBER
- ADOT ARIZONA DEPARTMENT OF TRANSPORTATION
- PP OR TRANSPORTATION POWER POLE
- DG DOWN GUY
- WV WATER VALVE
- WMB WATER METER BOX
- WBP WATER BACKFLOW PREVENTOR
- FH FIRE HYDRANT
- TR TELEPHONE RISER
- ⊙ STORMDRAIN MANHOLE
- CE:XXXX CONCRETE ELEVATION
- NG:XXXX NATURAL GROUND ELEVATION
- CONCRETE
- ASPHALT
- △ PROPERTY CORNER FOUND 1/2" REBAR W/CAP 42285 UNLESS OTHERWISE NOTED
- FOUND MONUMENT AS NOTED
- PROPERTY LINE
- ADJOINER LINE
- - - EASEMENT LINE AS NOTED
- DHU- OVERHEAD UTILITY LINE

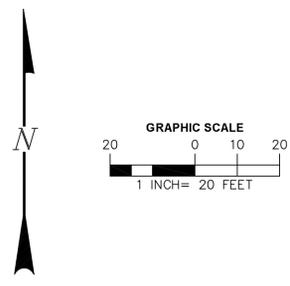

ALTA/NSPS LAND TITLE SURVEY  
 APN: 510-27-021  
 MARICOPA, ARIZONA

**AW LAND SURVEYING, LLC**  
 P.O. BOX 2170, CHANDLER, AZ 85244  
 (480) 244-7630 (480) 243-4287