

1513 FIFTH STREET SOUTH
ARGO, NORTH DAKOTA 58103
Email: daryl@architecturewurks.com
Phone: 701-799-4025

NOT-FOR-CONSTRUCTION

PROJECT #:	24-017
------------	--------


BUFFALO WILD WINGS
 BWV SPORTS BAR
 MARICOPA, ARIZONA

FARGO, ND
FLYING WINGS PROPERTIES, LLC

NO	REVIEW SET	REVISION DESCRIPTION	DATE

FLOOR PLAN

A101

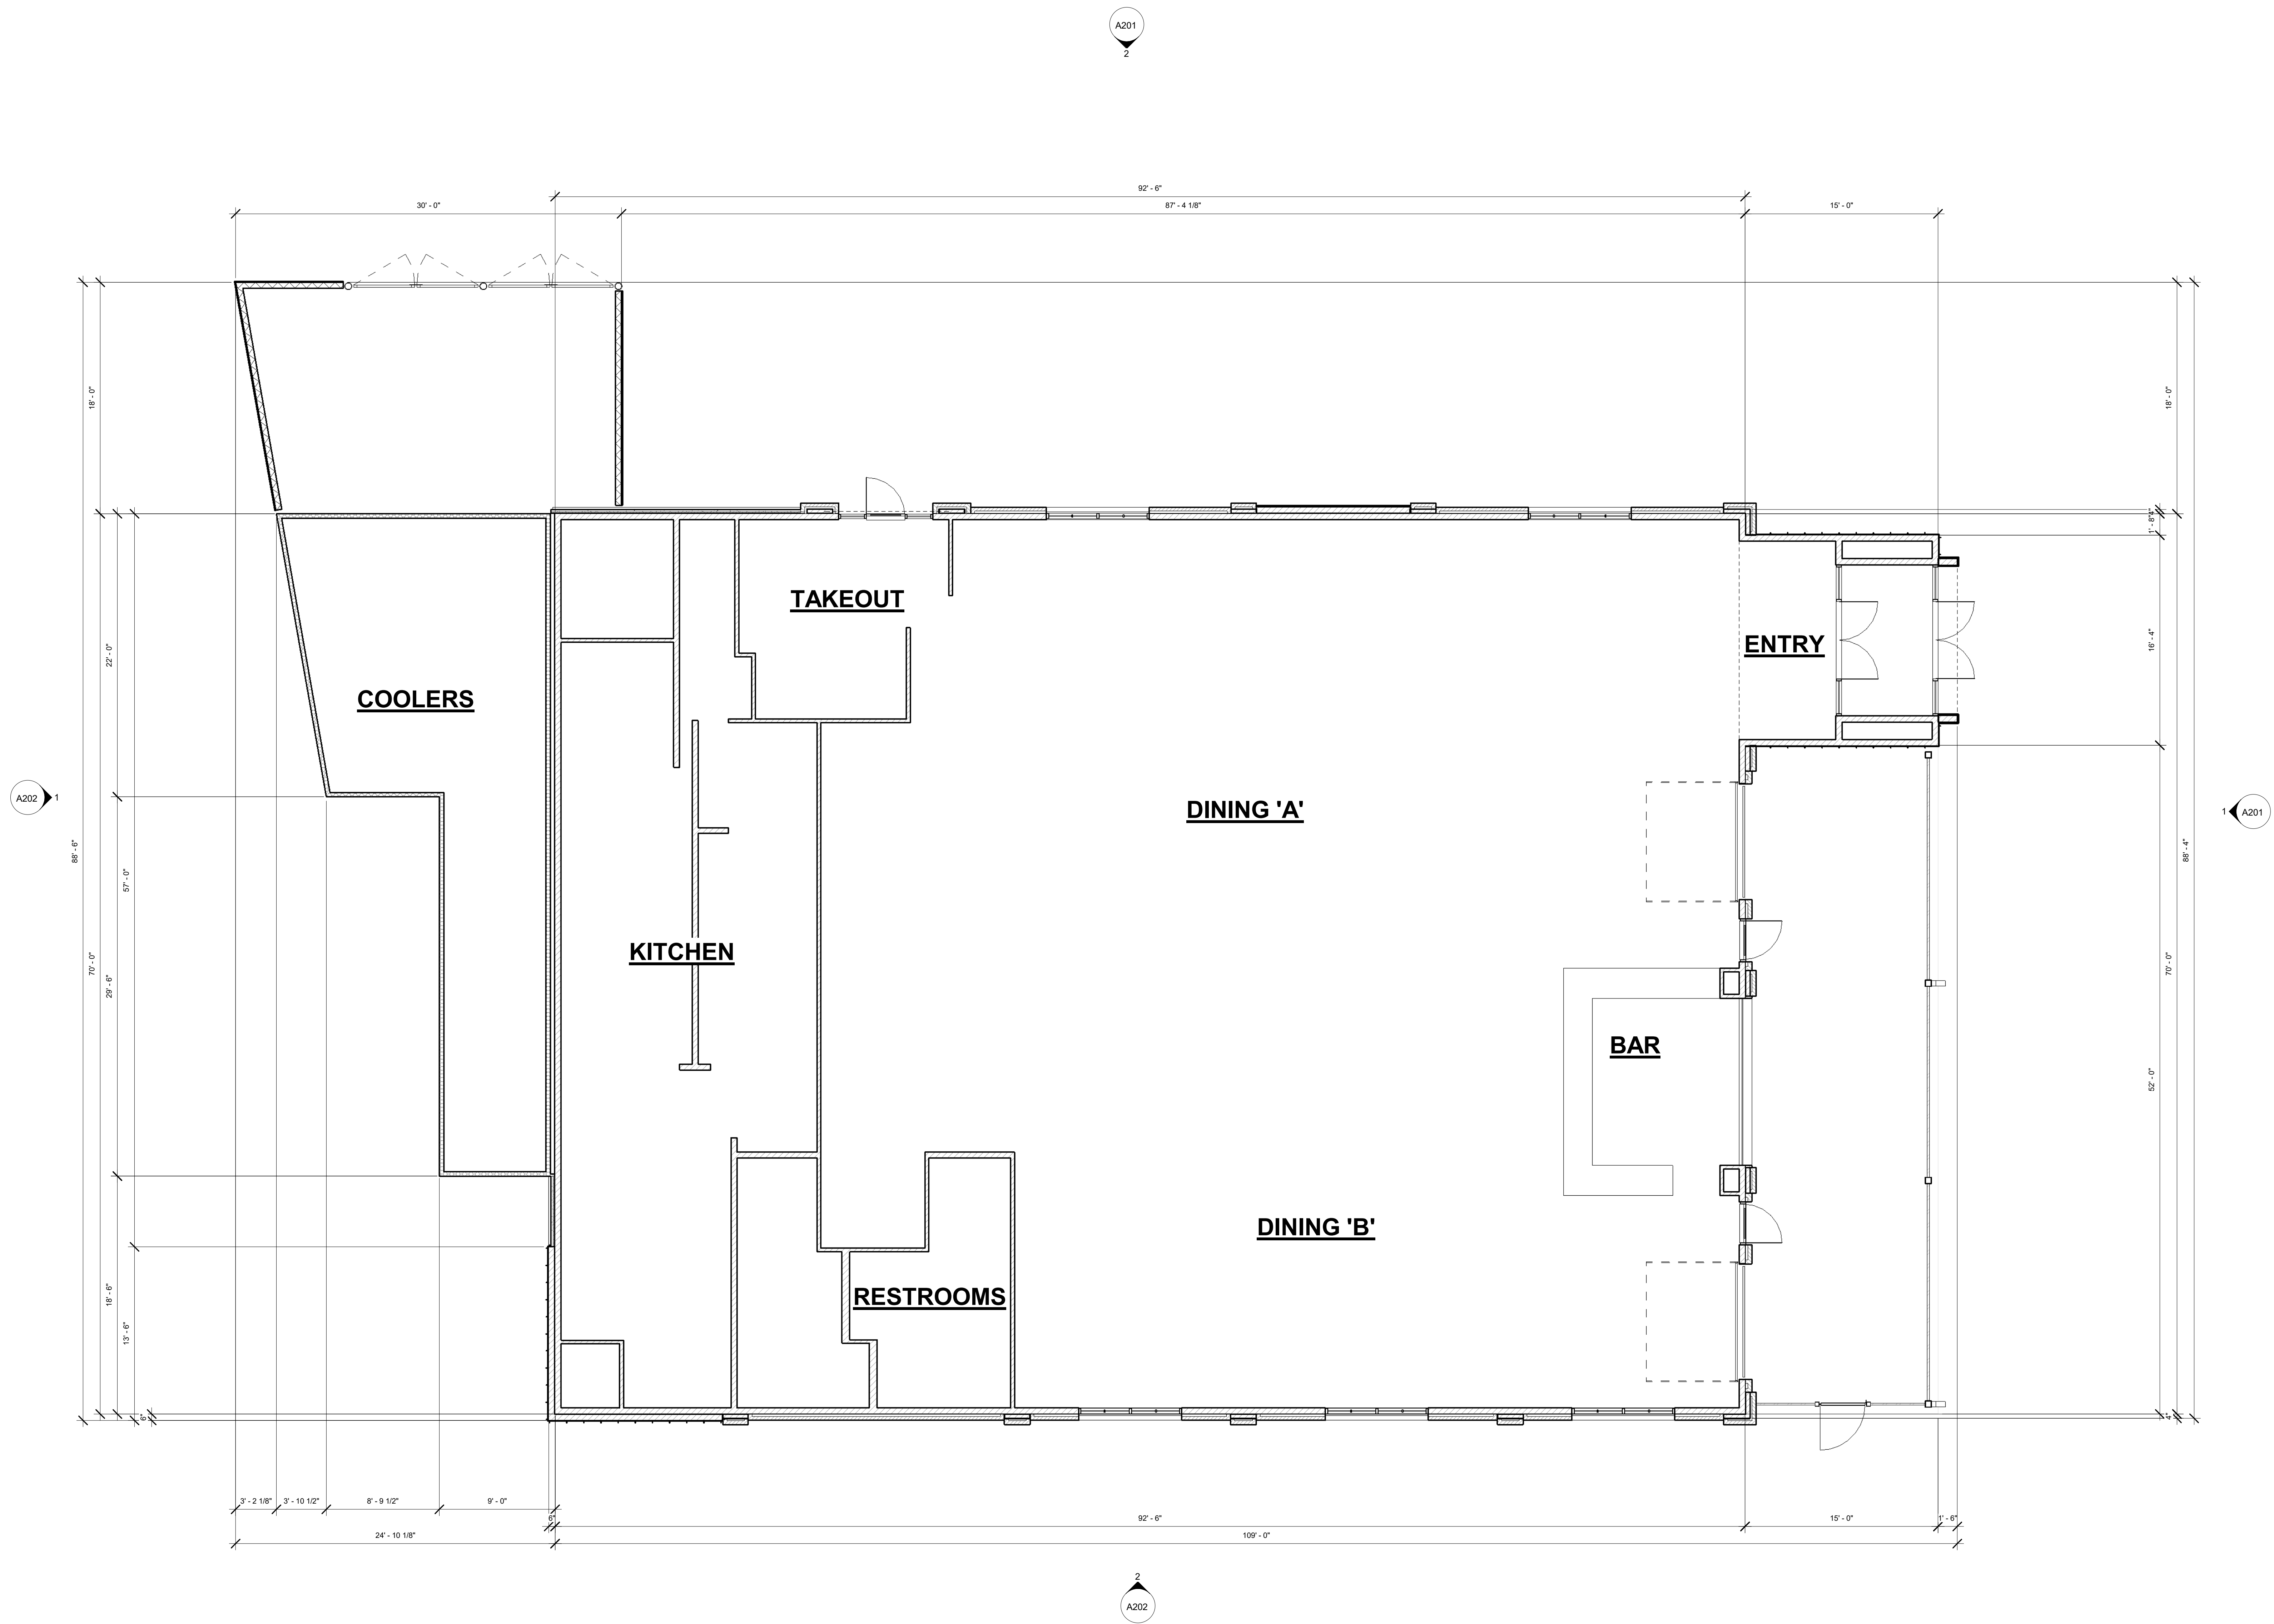

1 FLOOR PLAN
A101 SCALE 3/16" = 1'-0"

