


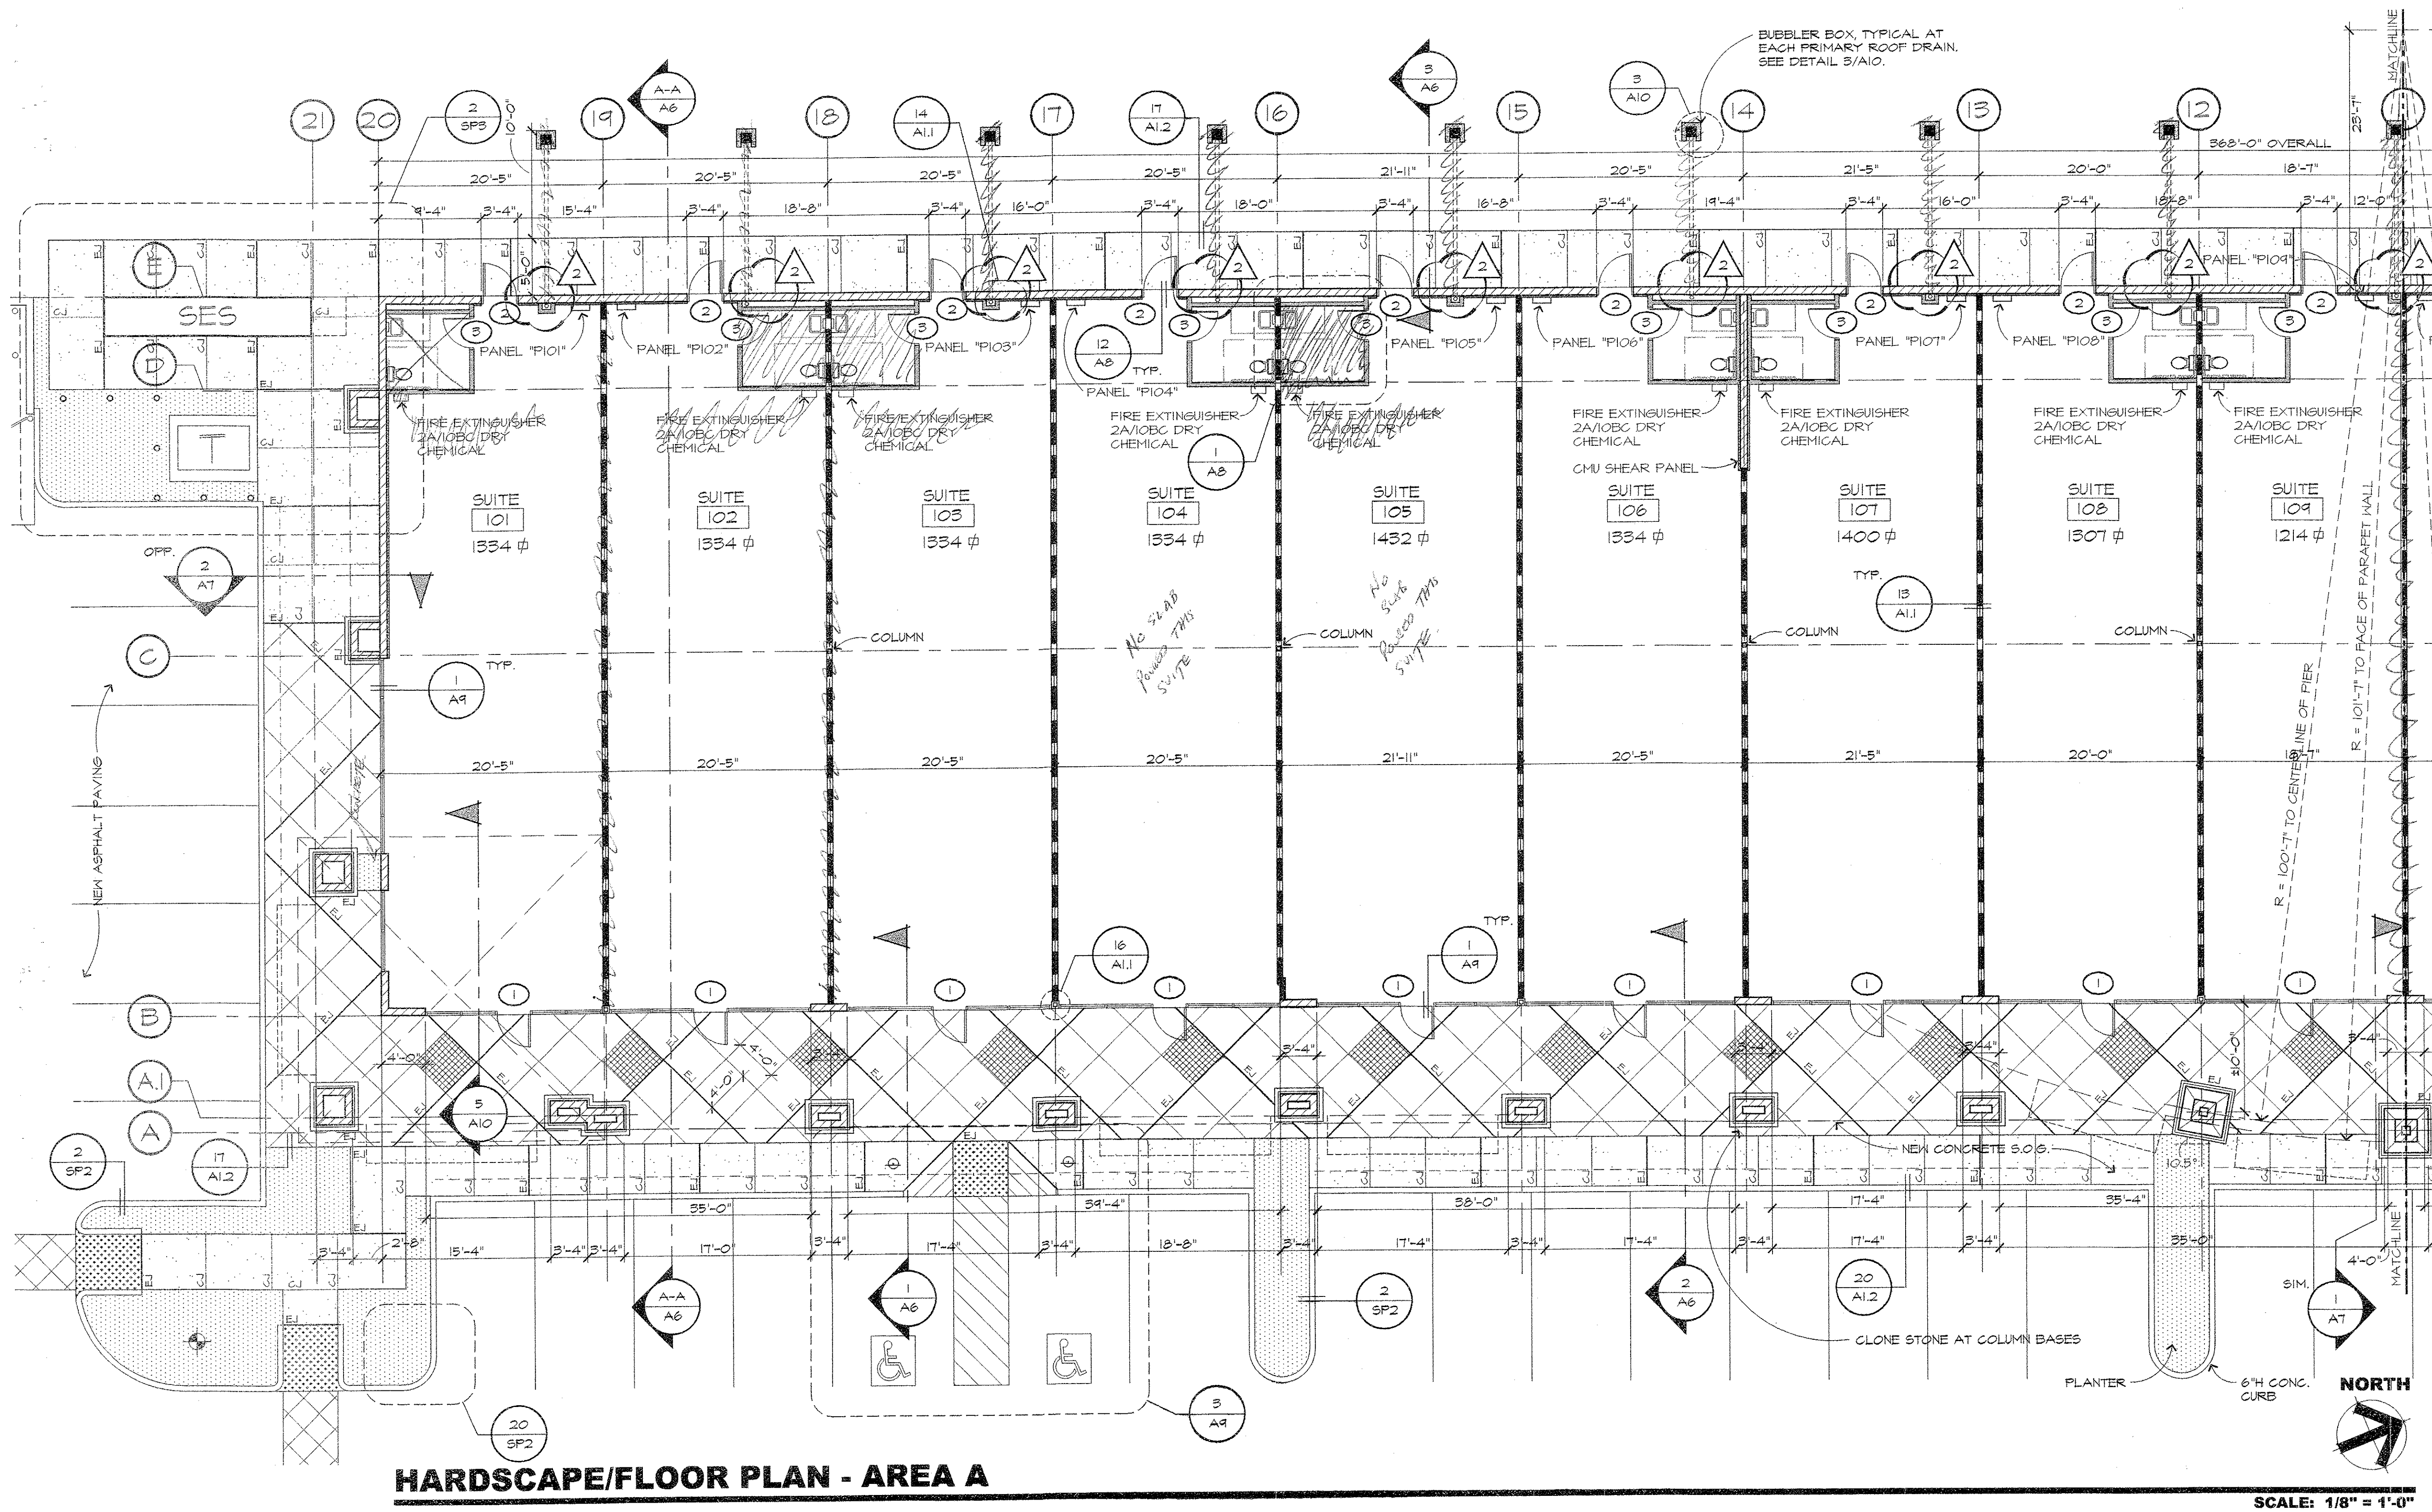

WALL LEGEND






- 8"x8"x16" REINFORCED CMU WALL SEE BUILDING ELEVATIONS FOR ADDITIONAL INFORMATION
- FULL HEIGHT PARTITION - 6" x 20 GA. METAL STUDS AT 24" O.C. TO B.O. ROOF DECK WITH 5/8" TYPE 'X' GYP. BRD. TO B.O. ROOF DECK. PROVIDE FOAM GASKETS AT TOP AND BOTTOM TRACKS TYPICAL, WITH HORIZONTAL BLOCKING AT 10'-0" O.C. MAXIMUM.
- FULL HEIGHT PARTITION - 5 5/8" x 20 GA. METAL STUDS AT 24" O.C. WITH 5/8" GYP. BRD. BOTH SIDES TO 6" ABOVE CEILING LINE (NOTE: 5/8" HR. TYP. x GYP. BRD. ON INSIDE OF TOILET ROOM), WITH R-13 INSUL. PROVIDE FOAM GASKETS AT TOP AND BOTTOM TRACK, TYPICAL.
- FURRING - 1 1/2" x 22 GA. METAL Z-STUDS AT 24" O.C. WITH 5/8" TYPE 'X' GYP. BRD. ONE SIDE TO 6" ABOVE CEILING LINE WITH 1 1/2" RIGID INSULATION MECHANICALLY FASTENED TO CMU.
- * ALL INTERIOR WALLS TO BE SANDED, TAPED, READY FOR FINISH (EXCEPT RESTROOM WALLS) SEE 3/A6 FOR RESTROOM ELEVATIONS

SYMBOL LEGEND

- DETAIL REFERENCE
- DETAIL SYMBOL
- SHEET NUMBER
- (-) INDICATES SAME SHEET
- SECTION REFERENCE
- SECTION SYMBOL
- SHEET NUMBER
- (-) INDICATES SAME SHEET
- ELEVATION NUMBER
- (-) INDICATES SAME SHEET
- WALLS SHOWN IN ELEVATION
- SHEET NUMBER
- (-) INDICATES SAME SHEET
- ELEVATION NUMBER
- ELEVATION SYMBOL
- SHEET NUMBER
- (-) INDICATES SAME SHEET
- ROOM NAME
- ROOM NUMBER
- DOOR NUMBER
- FINISH NOTE

HARDSCAPE LEGEND:

- E.J. EXPANSION JOINT
- C.J. CONTROL JOINT
- EDUM BROOM FINISH STANDARD GREY COLORED CONCRETE. SLOPE TO DRAIN AWAY FROM BUILDING MIN. OF 1% AND NOT TO EXCEED 2% MAX. PROVIDE CONTROL AND EXPANSION JOINTS AS NOTED ON PLAN.
- ALT FINISH STANDARD GREY COLORED CONCRETE WITH DIAGONAL SCORING AS SHOWN. SLOPE TO DRAIN AWAY FROM BUILDING MIN. OF 1% AND NOT TO EXCEED 2% MAX. PROVIDE CONTROL AND EXPANSION JOINTS AS NOTED ON PLAN.
- EDUM SANDBLASTED FINISH STANDARD GREY COLORED CONCRETE WITH DIAGONAL SCORING AS SHOWN. SLOPE TO DRAIN AWAY FROM BUILDING MIN. OF 1% AND NOT TO EXCEED 2% MAX.

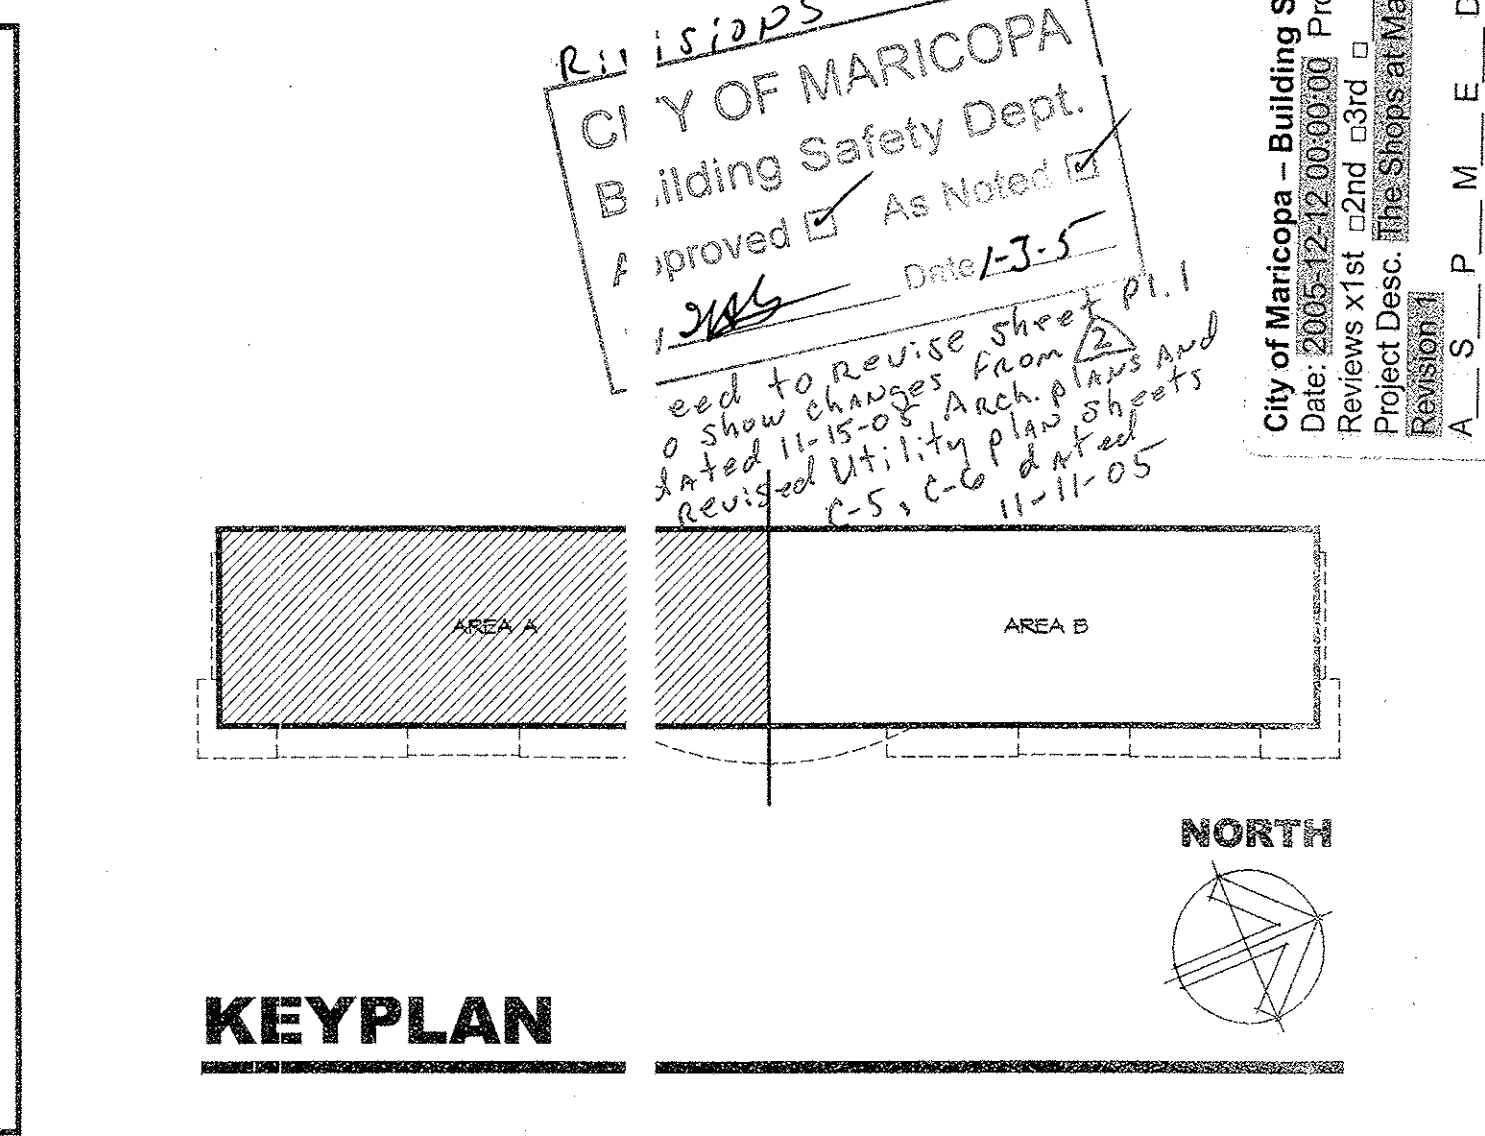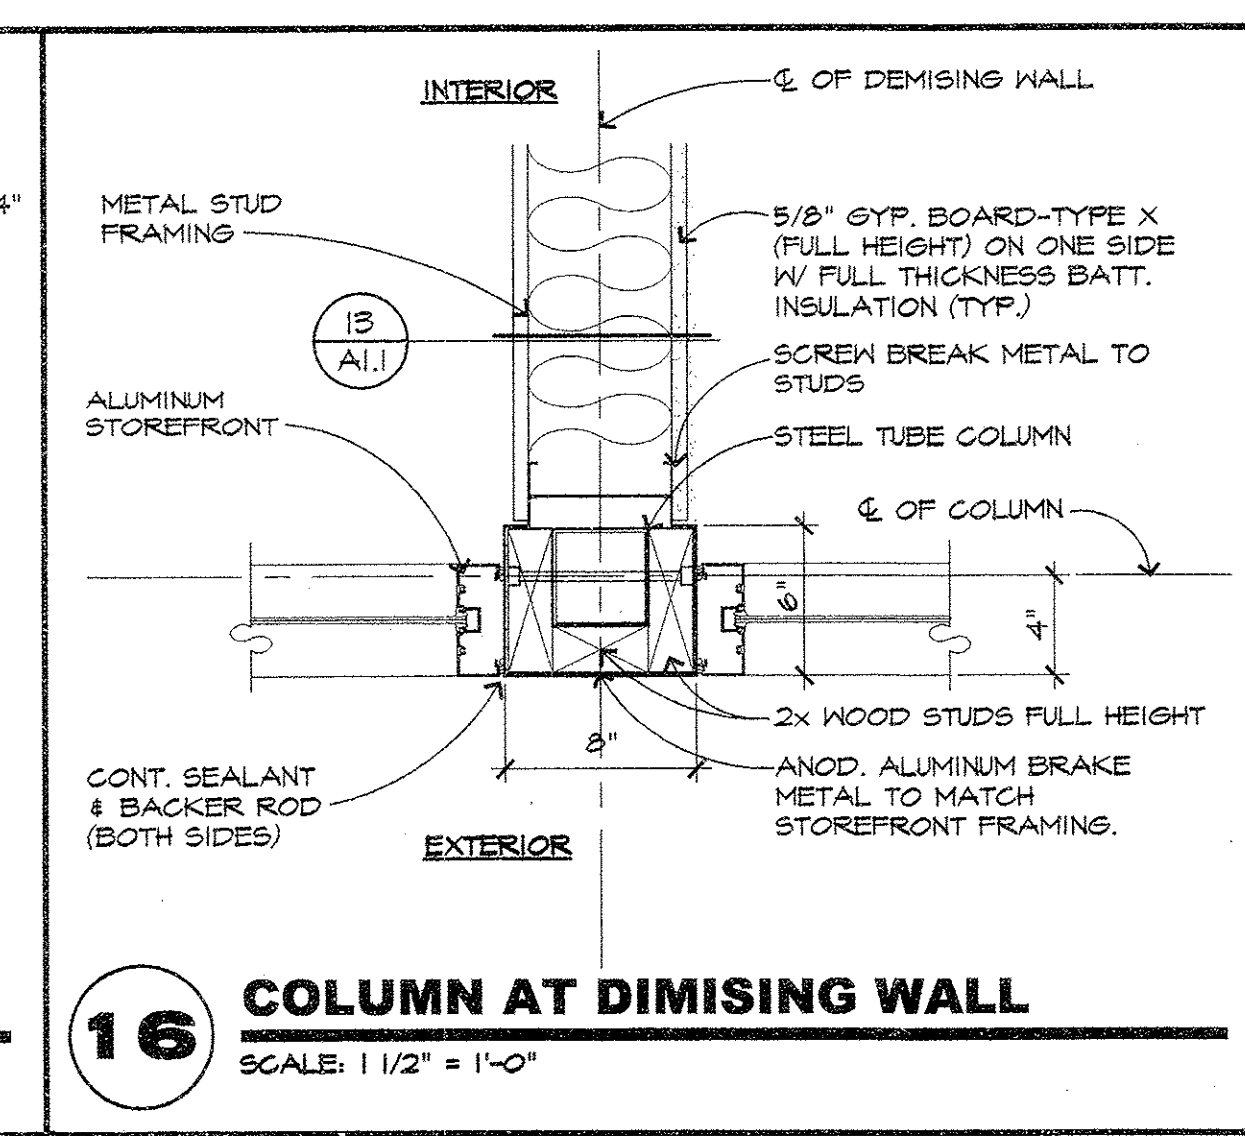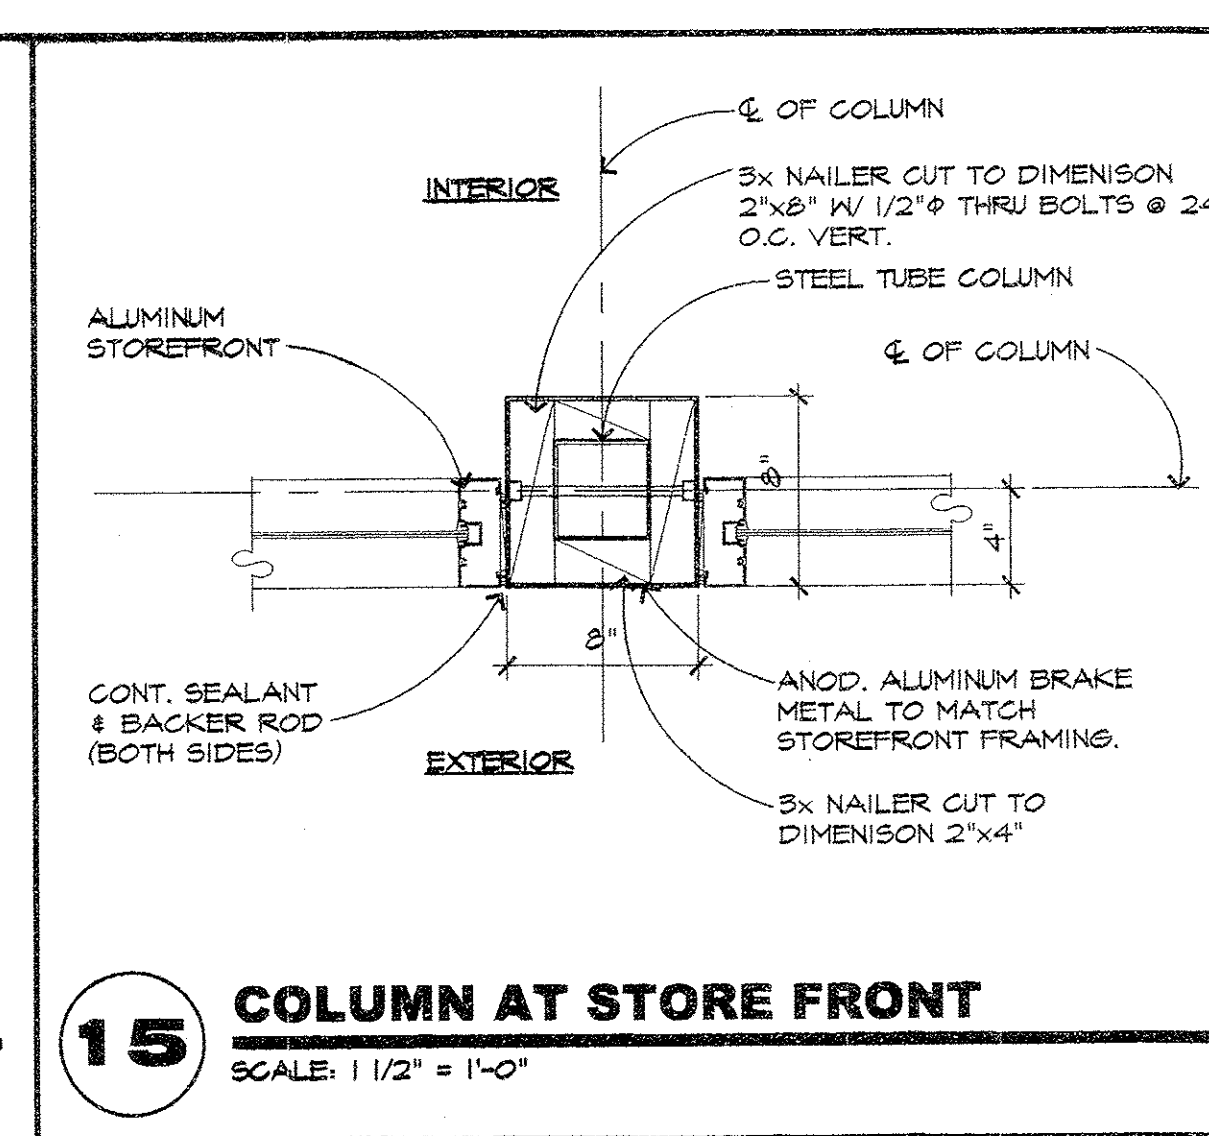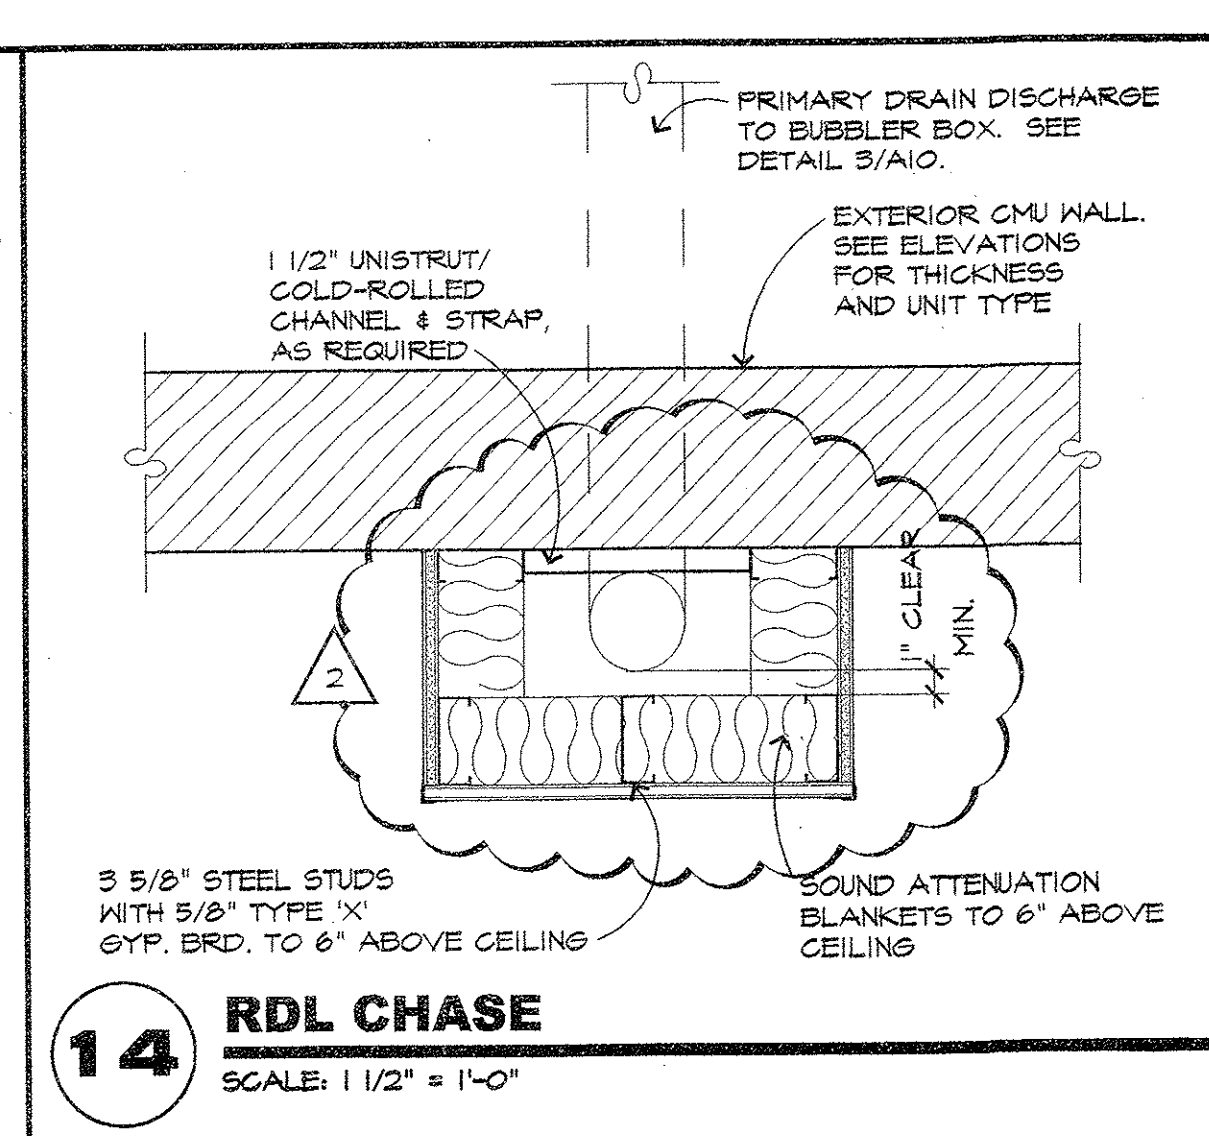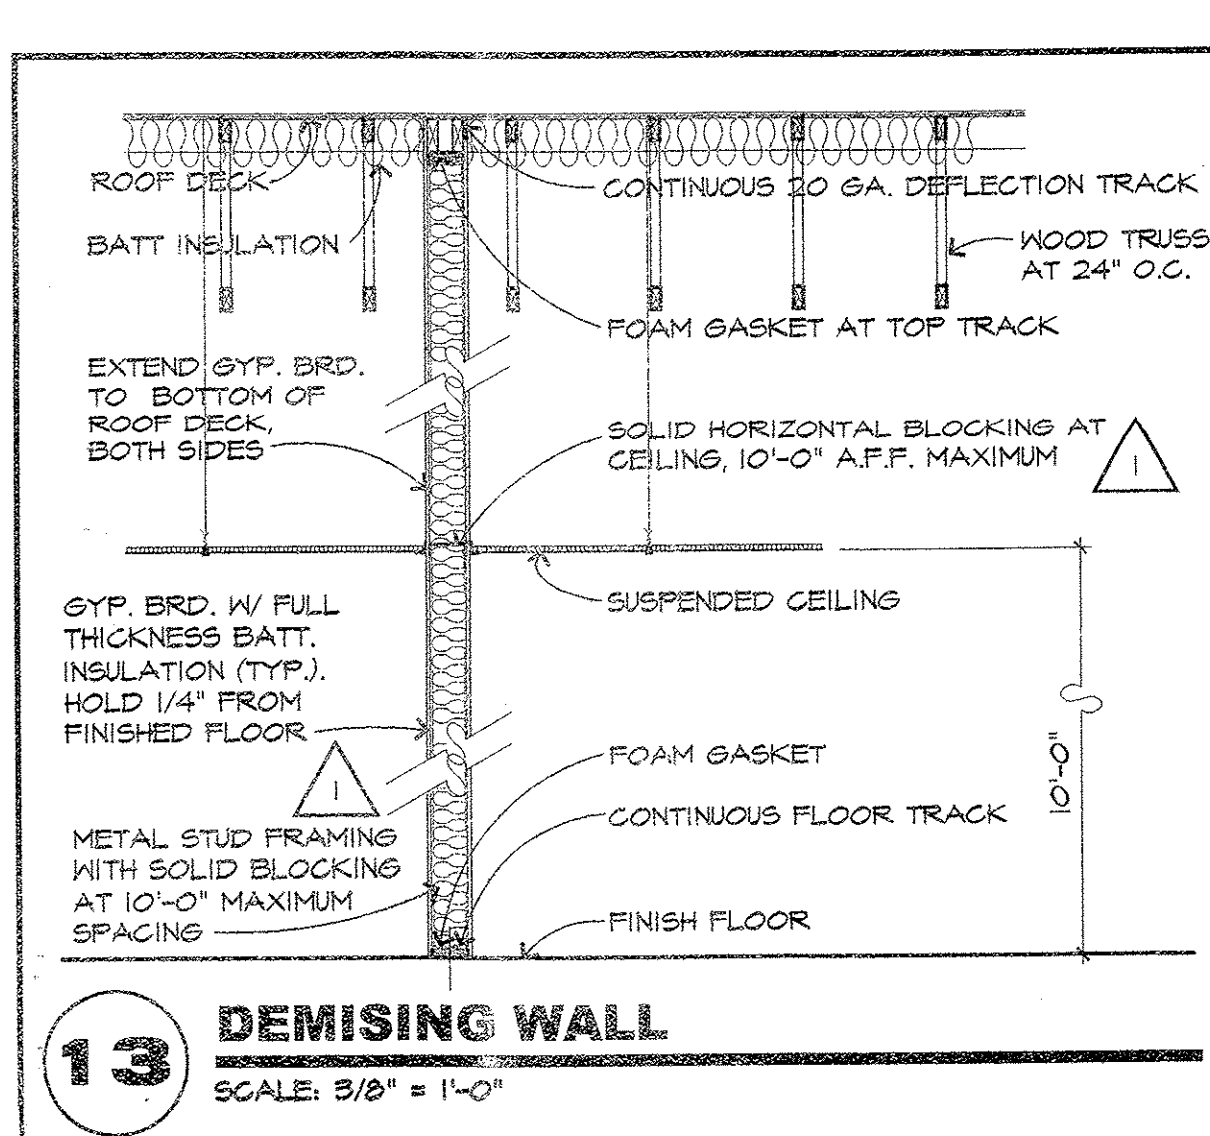

ROBERT K. ABRAHAM
Architects And Associates, Inc.

2333 East Thomas Road
Phoenix, AZ 85016-3474
(602) 955-3900 Phone
(602) 955-0498 Fax
www.raa.com

CITY OF MARICOPA
Building Safety Dept.
Approved [Signature] Date: 3-5-05
Revised [Signature] Date: 11-15-05
Revised [Signature] Date: 11-15-05

MARICOPA FIESTA PHASE 4
MARICOPA SHOPS, L.L.C.
SVC SMITH-ENKE ROAD AND
JOHN WAYNE PARKWAY (S.R. 347)
MARICOPA, ARIZONA

design: KF
drawn: CAJ
check: HU

sheet: **A1.1**
of
job: 050505.00