


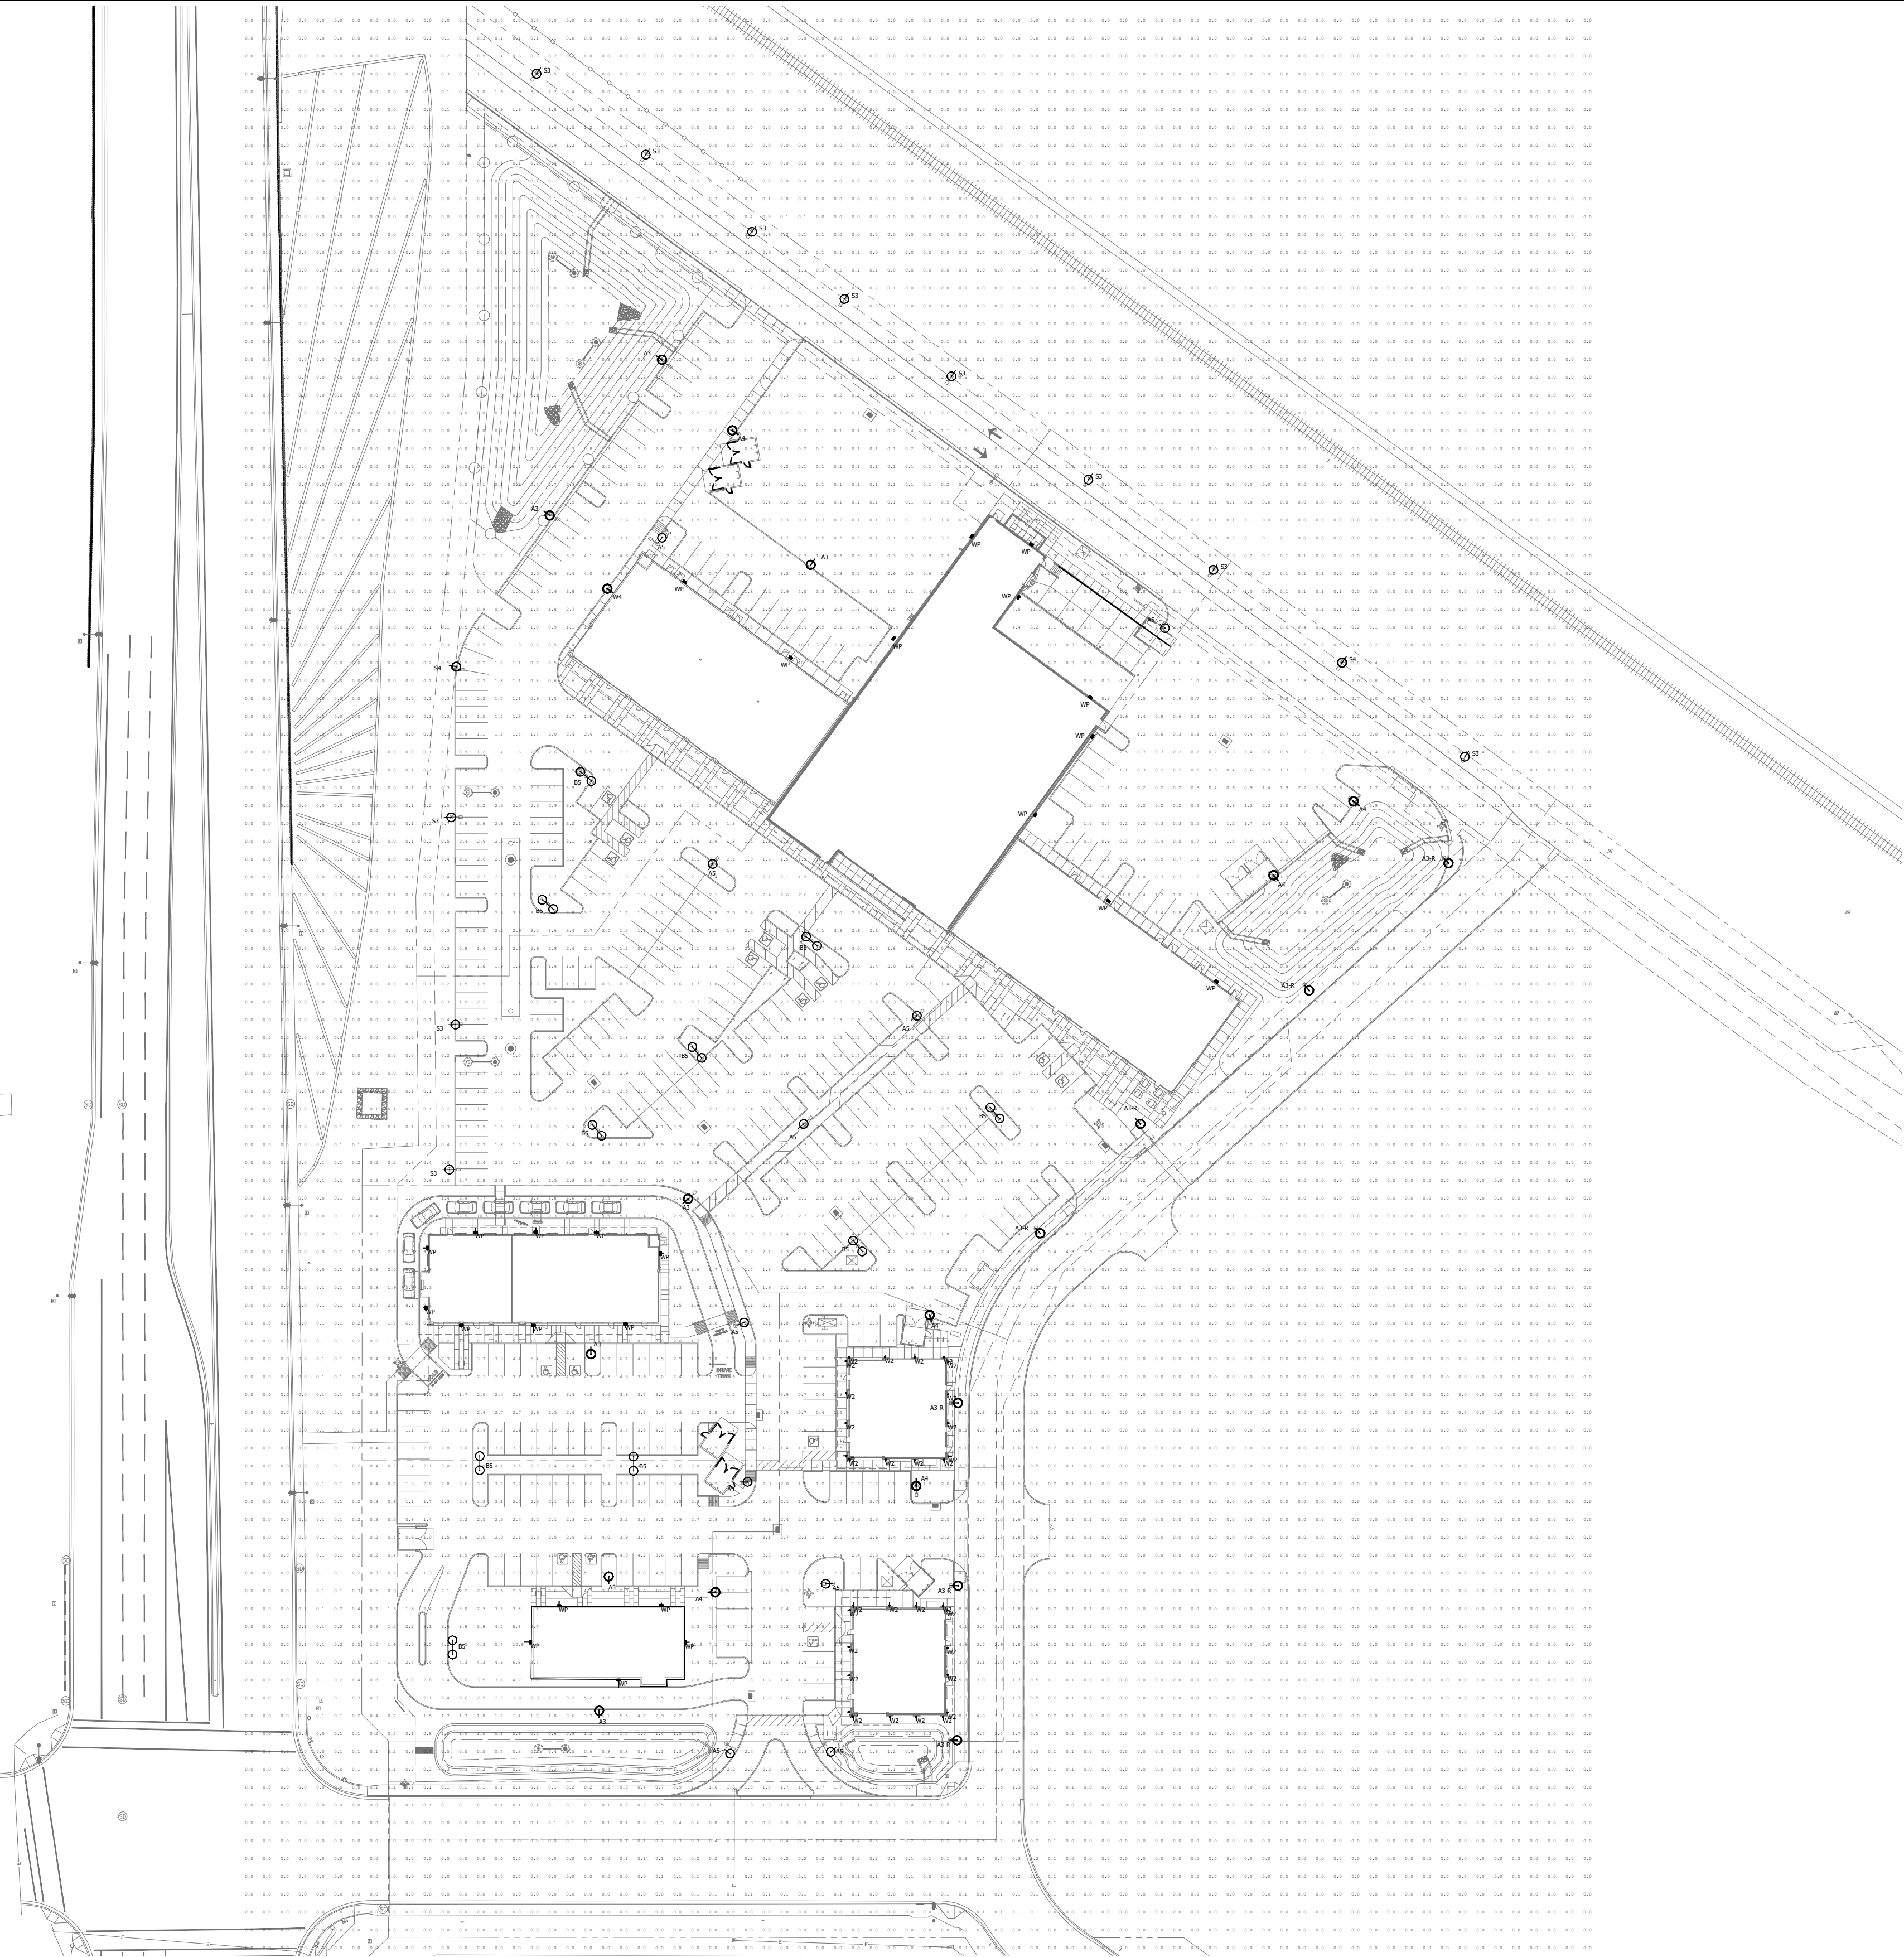

Luminaire Schedule							
Symbol	Qty	Label	Mounting Height	LLF	Lum. Lumens	Lum. Watts	Description
	32	W2	12	1.010	1067	11.9	LTC-3RD-P-10L35K8WD-DM1-S-BL
	7	A3	20	0.750	12963	115	UCL2-ANG-72L-500-4K7-3
	7	A3-R	20	0.750	17105	160	UCL2-ANG-72L-700-4K7-3
	6	A4	20	0.750	12961	115	UCL2-ANG-72L-500-4K7-4W
	10	A5	20	0.750	12699	115	UCL2-ANG-72L-500-4K7-5W
	10	B5	20	0.750	12699	115	UCL2-ANG-72L-500-4K7-5W
	11	S3	20	0.750	6392	115	UCL2-ANG-72L-500-4K7-3-HS
	2	S4	20	0.750	6404	115	UCL2-ANG-72L-500-4K7-4W-HS
	1	W4	12	0.750	8548	70	UCL2-ANG-72L-310-4K7-4W
	25	WP	12	0.750	8460	60	PRL-C-LS-4K(60W)

Calculation Summary							
Label	CalcType	Units	Avg	Max	Min	Avg/Min	Max/Min
Overall Area	Illuminance	Fc	0.82	14.5	0.0	N.A.	N.A.
Pad A Parking	Illuminance	Fc	3.03	8.7	0.7	4.33	12.43
Restl Area Parking	Illuminance	Fc	2.28	6.0	0.4	5.70	15.00
Retail Area Rear	Illuminance	Fc	1.57	11.9	0.2	7.85	59.50