


CURVE TABLE						
NO.	LENGTH	RADIUS	DELTA	TANGENT	CHORD	CHORD-BEARING
C1	43.98'	28.00'	090°00'00"	28.00	39.60	S45°12'01"E
C2	43.98'	28.00'	090°00'00"	28.00	39.60	N44°47'59"E
C3	43.98'	28.00'	090°00'00"	28.00	39.60	S45°12'01"E
C4	17.53'	41.00'	024°29'41"	8.90	17.39	N77°33'08"E
C5	1387.48'	34153.74'	002°19'39"	693.84	1387.39	N55°26'28"W
C6	246.94'	34253.74'	000°24'47"	123.47	246.94	N53°48'51"W
C7	43.75'	28.00'	089°31'15"	27.77	39.43	S45°26'21"E
C8	43.98'	28.00'	090°00'06"	28.00	39.60	N44°47'59"E
C9	43.98'	28.00'	090°00'00"	28.00	39.60	N45°12'01"W
C10	16.01'	41.00'	022°22'41"	8.11	15.91	S76°29'38"W
C11	143.12'	59.00'	138°59'21"	157.76	110.52	S45°12'01"E
C12	17.53'	41.00'	024°29'41"	8.90	17.39	N12°02'49"E
C13	143.12'	59.00'	138°59'21"	157.76	110.52	S45°12'01"E
C14	17.53'	41.00'	024°29'41"	8.90	17.39	S12°02'49"W
C15	43.98'	28.00'	090°00'00"	28.00	39.60	S45°12'01"E
C16	17.53'	41.00'	024°29'41"	8.90	17.39	N77°33'08"E
C17	143.12'	59.00'	138°59'21"	157.76	110.52	N45°12'01"W
C18	17.53'	41.00'	024°29'41"	8.90	17.39	S12°02'49"W
C19	43.98'	28.00'	090°00'00"	28.00	39.60	S45°12'01"E
C20	17.53'	41.00'	024°29'39"	8.90	17.39	N77°33'08"E
C21	143.12'	59.00'	138°59'21"	157.76	110.52	N45°12'01"W
C22	17.53'	41.00'	024°29'41"	8.90	17.39	S12°02'49"W
C23	43.98'	28.00'	089°59'15"	28.00	39.60	S45°12'01"E
C24	67.91'	59.00'	065°56'59"	38.28	64.22	N56°49'29"E
C25	261.71'	61.00'	245°49'15"	-94.25	102.42	N34°09'23"W
C26	43.98'	28.00'	090°00'00"	28.00	39.60	S44°47'59"W
C27	17.53'	41.00'	024°29'41"	8.90	17.39	S12°26'52"E
C28	143.12'	59.00'	138°59'21"	157.76	110.52	N44°47'59"E
C29	13.88'	41.00'	019°23'37"	7.01	13.81	N75°24'09"W
C30	43.98'	28.00'	090°00'00"	28.00	39.60	S44°47'59"W
C31	43.98'	28.00'	089°59'54"	28.00	39.60	S45°11'54"E
C32	43.98'	28.00'	090°00'00"	28.00	39.60	S44°47'59"W
C33	43.98'	28.00'	090°00'00"	28.00	39.60	N45°12'01"W
C34	43.98'	28.00'	090°00'00"	28.00	39.60	N44°47'59"E
C35	43.98'	28.00'	090°00'00"	28.00	39.60	S45°12'01"E
C36	43.98'	28.00'	090°00'00"	28.00	39.60	S44°47'59"W
C37	43.98'	28.00'	090°00'00"	28.00	39.60	N45°12'01"W
C38	43.98'	28.00'	090°00'00"	28.00	39.60	N44°47'59"E
C39	43.98'	28.00'	090°00'00"	28.00	39.60	S45°12'01"E
C40	43.98'	28.00'	090°00'00"	28.00	39.60	S44°47'59"W
C41	43.98'	28.00'	089°59'29"	28.00	39.60	N45°12'01"W
C42	43.98'	28.00'	090°00'31"	28.00	39.60	N44°47'59"E
C43	43.98'	28.00'	090°00'00"	28.00	39.60	S45°12'01"E
C44	43.98'	28.00'	090°00'00"	28.00	39.60	S44°47'59"W
C45	43.98'	28.00'	090°00'00"	28.00	39.60	N45°12'01"W
C46	43.98'	28.00'	090°00'00"	28.00	39.60	N44°47'59"E
C47	43.98'	28.00'	090°00'00"	28.00	39.60	S45°12'01"E
C48	43.98'	28.00'	090°00'00"	28.00	39.60	S44°47'59"W
C49	43.98'	28.00'	090°00'00"	28.00	39.60	N45°12'01"W
C50	43.98'	28.00'	090°00'00"	28.00	39.60	N44°47'59"E
C51	43.98'	28.00'	090°00'00"	28.00	39.60	S45°12'01"E
C52	43.98'	28.00'	090°00'00"	28.00	39.60	S44°47'59"W
C53	43.98'	28.00'	090°00'00"	28.00	39.60	N45°12'01"W
C54	43.98'	28.00'	090°00'06"	28.00	39.60	N44°47'59"E
C55	43.98'	28.00'	089°59'54"	28.00	39.60	S45°12'01"E

LOT AREA TABLE	
LOT #	AREA (SQUARE FEET)
1	5,400
2	5,400
3	5,400
4	5,403
5	5,162
6	9,258
7	9,806
8	6,423
9	5,612
10	5,635
11	5,652
12	5,669
13	5,699
14	5,716
15	5,733
16	5,750
17	5,767
18	5,783
19	5,800
20	5,817
21	5,834
22	5,851
23	5,868
24	5,898
25	5,915
26	5,932
27	5,949
28	5,966
29	5,983
30	5,138
31	5,175
32	5,175
33	5,175
34	5,175
35	5,175
36	5,400
37	5,400
38	5,400
39	5,400
40	5,400
41	5,363
42	5,166
43	5,175
44	5,175
45	5,174
46	5,175
47	5,175
48	5,175
49	5,175
50	5,175
51	5,175
52	5,175
53	5,174
54	5,175
55	5,175
56	5,175
57	5,173

LOT AREA TABLE	
LOT #	AREA (SQUARE FEET)
58	5,173
59	5,173
60	4,600
61	4,600
62	4,600
63	4,599
64	4,599
65	4,599
66	4,599
67	4,599
68	4,599
69	4,599
70	4,599
71	4,599
72	4,599
73	4,599
74	4,599
75	4,598
76	4,598
77	4,598
78	4,561
79	4,563
80	4,600
81	4,600
82	4,600
83	4,599
84	4,599
85	4,599
86	4,599
87	4,599
88	4,599
89	4,599
90	4,599
91	4,599
92	4,599
93	4,599
94	4,599
95	4,599
96	4,599
97	4,599
98	4,563
99	4,601
100	4,601
101	4,601
102	4,601
103	4,601
104	4,601
105	4,601
106	4,601
107	4,601
108	4,601
109	4,601
110	4,601
111	4,601
112	4,601
113	4,601
114	4,601

LOT AREA TABLE	
LOT #	AREA (SQUARE FEET)
115	4,601
116	4,601
117	4,563
118	4,563
119	4,600
120	4,600
121	4,600
122	4,600
123	4,600
124	4,600
125	4,600
126	4,600
127	4,600
128	4,600
129	4,600
130	4,600
131	4,600
132	4,600
133	4,600
134	4,600
135	4,600
136	4,600
137	4,600
138	4,563
139	4,563
140	4,600
141	4,600
142	4,600
143	4,600
144	4,600
145	4,600
146	4,600
147	4,600
148	4,600
149	4,600
150	4,600
151	4,600
152	4,600
153	4,600
154	4,564
155	4,764
156	4,800
157	4,800
158	4,800
159	4,800
160	4,800
161	4,800
162	4,800
163	4,800
164	4,600
165	4,600
166	4,600
167	4,600
168	4,600
169	4,600
170	4,600
171	4,600

LOT AREA TABLE	
LOT #	AREA (SQUARE FEET)
172	4,564
173	4,585
174	4,600
175	4,923
176	4,960
177	4,960
178	4,919
179	4,646
180	4,490
181	4,738
182	4,563
183	4,600
184	4,600
185	4,600
186	4,892
187	4,653
188	4,596
189	4,601
190	4,581
191	5,911
192	4,888
193	9,536
194	4,807
195	4,805
196	4,800
197	4,800
198	4,763
199	5,200
200	5,199
201	5,199
202	5,199
203	5,199
204	5,061
205	4,914
206	4,608
207	4,582
208	4,800
209	4,800
210	4,777
211	4,786
212	4,800
213	4,800
214	4,800
215	4,800
216	4,800
217	4,800
218	4,800
219	4,800
220	4,800
221	4,800
222	4,800
223	4,800
224	4,800
225	4,800
226	4,786
TOTAL	1,116,924

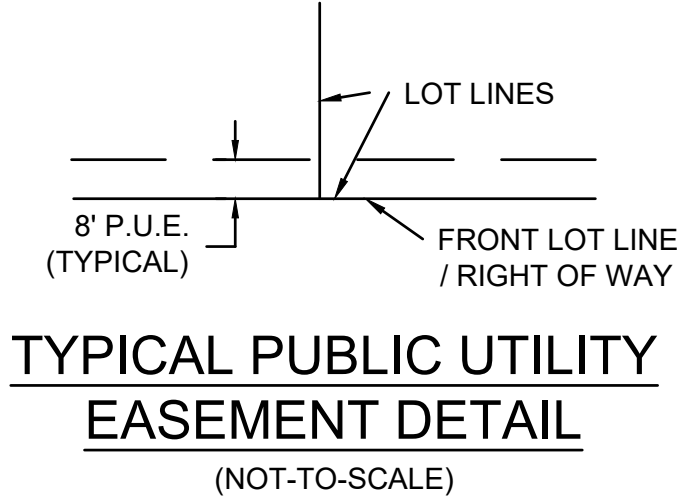

LAND USE TABLE		
LAND USE AREAS	SQUARE FEET	ACRES
LOTS	1,116,924	25.641
RIGHT OF WAY	551,278	12.656
TRACTS	1,078,381	24.756
TOTAL GROSS AREA	2,746,584	63.053

TOTAL LAND USE	
TOTAL NUMBER OF LOTS	226
TOTAL NUMBER OF TRACTS	24
GROSS RESIDENTIAL DENSITY	3.584 D.U./A.C.

TRACT TABLE		
TRACT	AREA	DESCRIPTION
TRACT 'A'	2.272 ACRES	OPEN SPACE, LANDSCAPE, P.U.E., S.V.E., RETENTION, 50' DRAINAGE TRACT
TRACT 'B'	0.862 ACRES	FUTURE RIGHT-OF-WAY
TRACT 'C'	10.428 ACRES	FUTURE DEVELOPMENT, RETENTION, P.U.E.
TRACT 'D'	0.048 ACRES	LANDSCAPE, P.U.E., S.V.E.
TRACT 'E'	0.467 ACRES	OPEN SPACE, LANDSCAPE, P.U.E., DRAINAGE/RETENTION, AMENITY
TRACT 'F'	0.048 ACRES	LANDSCAPE, P.U.E., S.V.E.
TRACT 'G'	0.025 ACRES	LANDSCAPE, P.U.E., S.V.E.
TRACT 'H'	0.058 ACRES	LANDSCAPE, P.U.E., S.V.E.
TRACT 'I'	0.186 ACRES	EXISTING LIFT STATION
TRACT 'J'	1.079 ACRES	OPEN SPACE, LANDSCAPE, P.U.E., S.V.E., DRAINAGE/RETENTION
TRACT 'K'	0.896 ACRES	OPEN SPACE, LANDSCAPE, P.U.E., S.V.E., DRAINAGE/RETENTION
TRACT 'L'	0.023 ACRES	LANDSCAPE, P.U.E., S.V.E.
TRACT 'M'	3.451 ACRES	OPEN SPACE, LANDSCAPE, P.U.E., DRAINAGE
TRACT 'N'	0.047 ACRES	LANDSCAPE, P.U.E., S.V.E.
TRACT 'O'	0.106 ACRES	OPEN SPACE, LANDSCAPE, P.U.E., EXISTING WELL SITE
TRACT 'P'	0.400 ACRES	OPEN SPACE, LANDSCAPE, P.U.E., DRAINAGE/RETENTION
TRACT 'Q'	0.047 ACRES	LANDSCAPE, P.U.E., S.V.E.
TRACT 'R'	0.025 ACRES	LANDSCAPE, P.U.E., S.V.E.
TRACT 'S'	0.745 ACRES	OPEN SPACE, LANDSCAPE, P.U.E., S.V.E., DRAINAGE/RETENTION, UTILITIES
TRACT 'T'	0.658 ACRES	OPEN SPACE, LANDSCAPE, P.U.E., DRAINAGE/RETENTION, AMENITY
TRACT 'U'	0.422 ACRES	OPEN SPACE, LANDSCAPE, P.U.E., DRAINAGE/RETENTION, AMENITY, PARKING
TRACT 'V'	0.047 ACRES	LANDSCAPE, P.U.E., S.V.E.
TRACT 'W'	1.965 ACRES	OPEN SPACE, LANDSCAPE, P.U.E., S.V.E., RETENTION, 30' DRAINAGE TRACT
TRACT 'X'	0.455 ACRES	OPEN SPACE, LANDSCAPE, P.U.E., DRAINAGE, S.V.E.
TOTAL	24.756 ACRES	

SEE SHEET 1 FOR LEGEND,
SHEET 2 FOR CURVE AND LOT
AREA TABLE, AND SHEET 3
FOR LEGAL DESCRIPTION

REVISION		DATE
NO.		

FINAL PLAT

PALOMINO RIDGE PHASE 1
CITY OF MARICOPA, ARIZONA

2 SHEET OF 8

CVL Contact: P. FRÖHLICH
CVL Project #: 1-01-0338101
© 2021 Coe & Van Loo Consultants, Inc.
All rights reserved to reproduction in any format

Coe & Van Loo Consultants, Inc.

LEGAL DESCRIPTION

THAT PART OF THE SOUTH HALF OF SECTION 21, TOWNSHIP 4 SOUTH, RANGE 3 EAST OF THE GILA AND SALT RIVER MERIDIAN, PINAL COUNTY, ARIZONA, MORE PARTICULARLY DESCRIBED AS FOLLOWS:

BEGINNING AT THE BRASS CAP FLUSH MARKING THE SOUTH QUARTER CORNER OF SAID SECTION 21, FROM WHICH THE 1/2" REBAR WITH NO IDENTIFICATION MARKING THE SOUTHWEST CORNER OF SAID SECTION 21 BEARS SOUTH 89°47'59" WEST, A DISTANCE OF 2,640.17 FEET;

THENCE SOUTH 89°47'59" WEST, ALONG THE SOUTH LINE OF THE SOUTHWEST QUARTER OF SAID SECTION 21, A DISTANCE OF 1,320.09 FEET TO THE SOUTHWEST CORNER OF THE EAST HALF OF THE SOUTHWEST QUARTER OF SAID SECTION 21;

THENCE NORTH 00°40'35" WEST, ALONG THE WEST LINE OF THE EAST HALF OF THE SOUTHWEST QUARTER OF SAID SECTION 21, A DISTANCE OF 2,107.50 FEET TO A POINT THE SOUTHWESTERLY RIGHT-OF-WAY LINE OF THE UNION PACIFIC RAILROAD, BEING ON A 34,153.74 FOOT RADIUS NON-TANGENT CURVE, WHOSE CENTER BEARS SOUTH 33°23'42" WEST;

THENCE ALONG SAID SOUTHWESTERLY RIGHT-OF-WAY LINE THE FOLLOWING COURSES:

THENCE SOUTHEASTERLY, ALONG SAID CURVE, THROUGH A CENTRAL ANGLE OF 02°19'39", A DISTANCE OF 1,387.48 FEET TO A POINT ON A 34,253.74 FOOT RADIUS NON-TANGENT CURVE, WHOSE CENTER BEARS SOUTH 35°58'46" WEST;

THENCE SOUTHEASTERLY, ALONG SAID CURVE, THROUGH A CENTRAL ANGLE OF 00°24'47", A DISTANCE OF 246.94 FEET;

THENCE SOUTH 53°48'47" EAST, A DISTANCE OF 1,134.63 FEET;

THENCE SOUTH 89°48'14" WEST, DEPARTING SAID SOUTHWESTERLY RIGHT-OF-WAY LINE, A DISTANCE OF 519.97 FEET;


THENCE SOUTH 00°11'46" EAST, A DISTANCE OF 316.00 FEET;

THENCE NORTH 89°48'14" EAST, A DISTANCE OF 316.00 FEET;

THENCE SOUTH 00°11'46" EAST, A DISTANCE OF 180.91 FEET TO A POINT ON THE SOUTH LINE OF THE SOUTHEAST QUARTER OF SAID SECTION 21;

THENCE SOUTH 89°48'14" WEST, ALONG SAID SOUTH LINE, A DISTANCE OF 710.41 FEET TO THE POINT OF BEGINNING.

CONTAINING 2,746,584 SQUARE FEET OR 63.053 ACRES, MORE OR LESS.

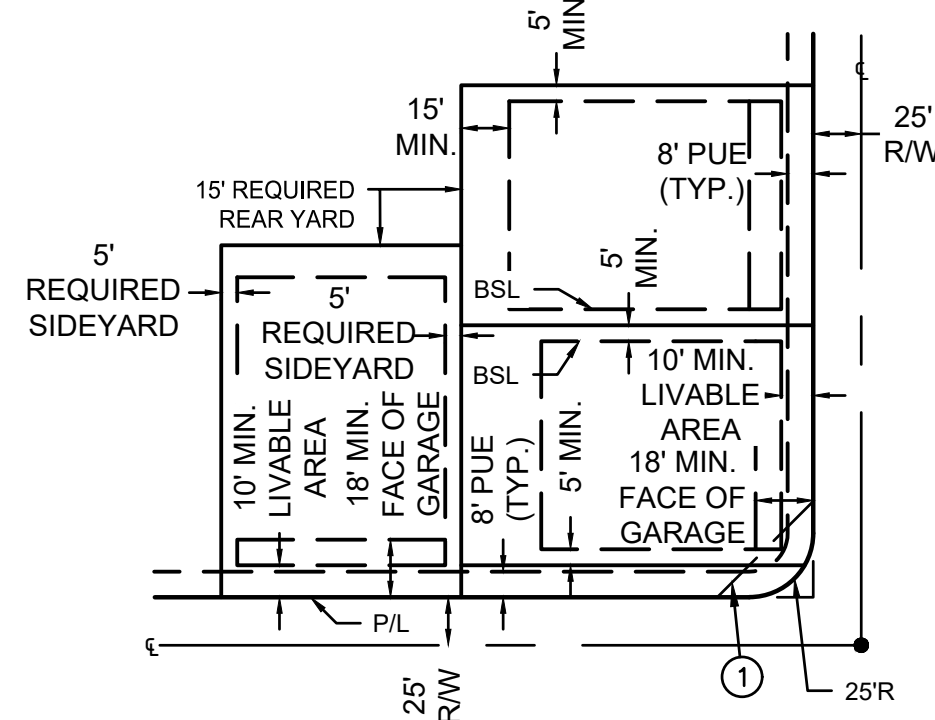

NOTES:
ALL SETBACKS ARE MEASURES FROM THE PROPERTY LINES.



10' TO SIDE ENTRY GARAGE OR FRONT LIVING AREA.

18' FROM FACE OF GARAGE TO PROPERTY LINE,

① 33x33' SITE VISIBILITY TRIANGLE AT CORNER LOTS

SETBACKS:
FRONT 10' TO LIVABLE AREA*
REAR 15' TO FRONT FACING GARAGE*
LOT COVERAGE 45%

TYPICAL LOT LAYOUT AND BUILDING SETBACKS
N.T.S.

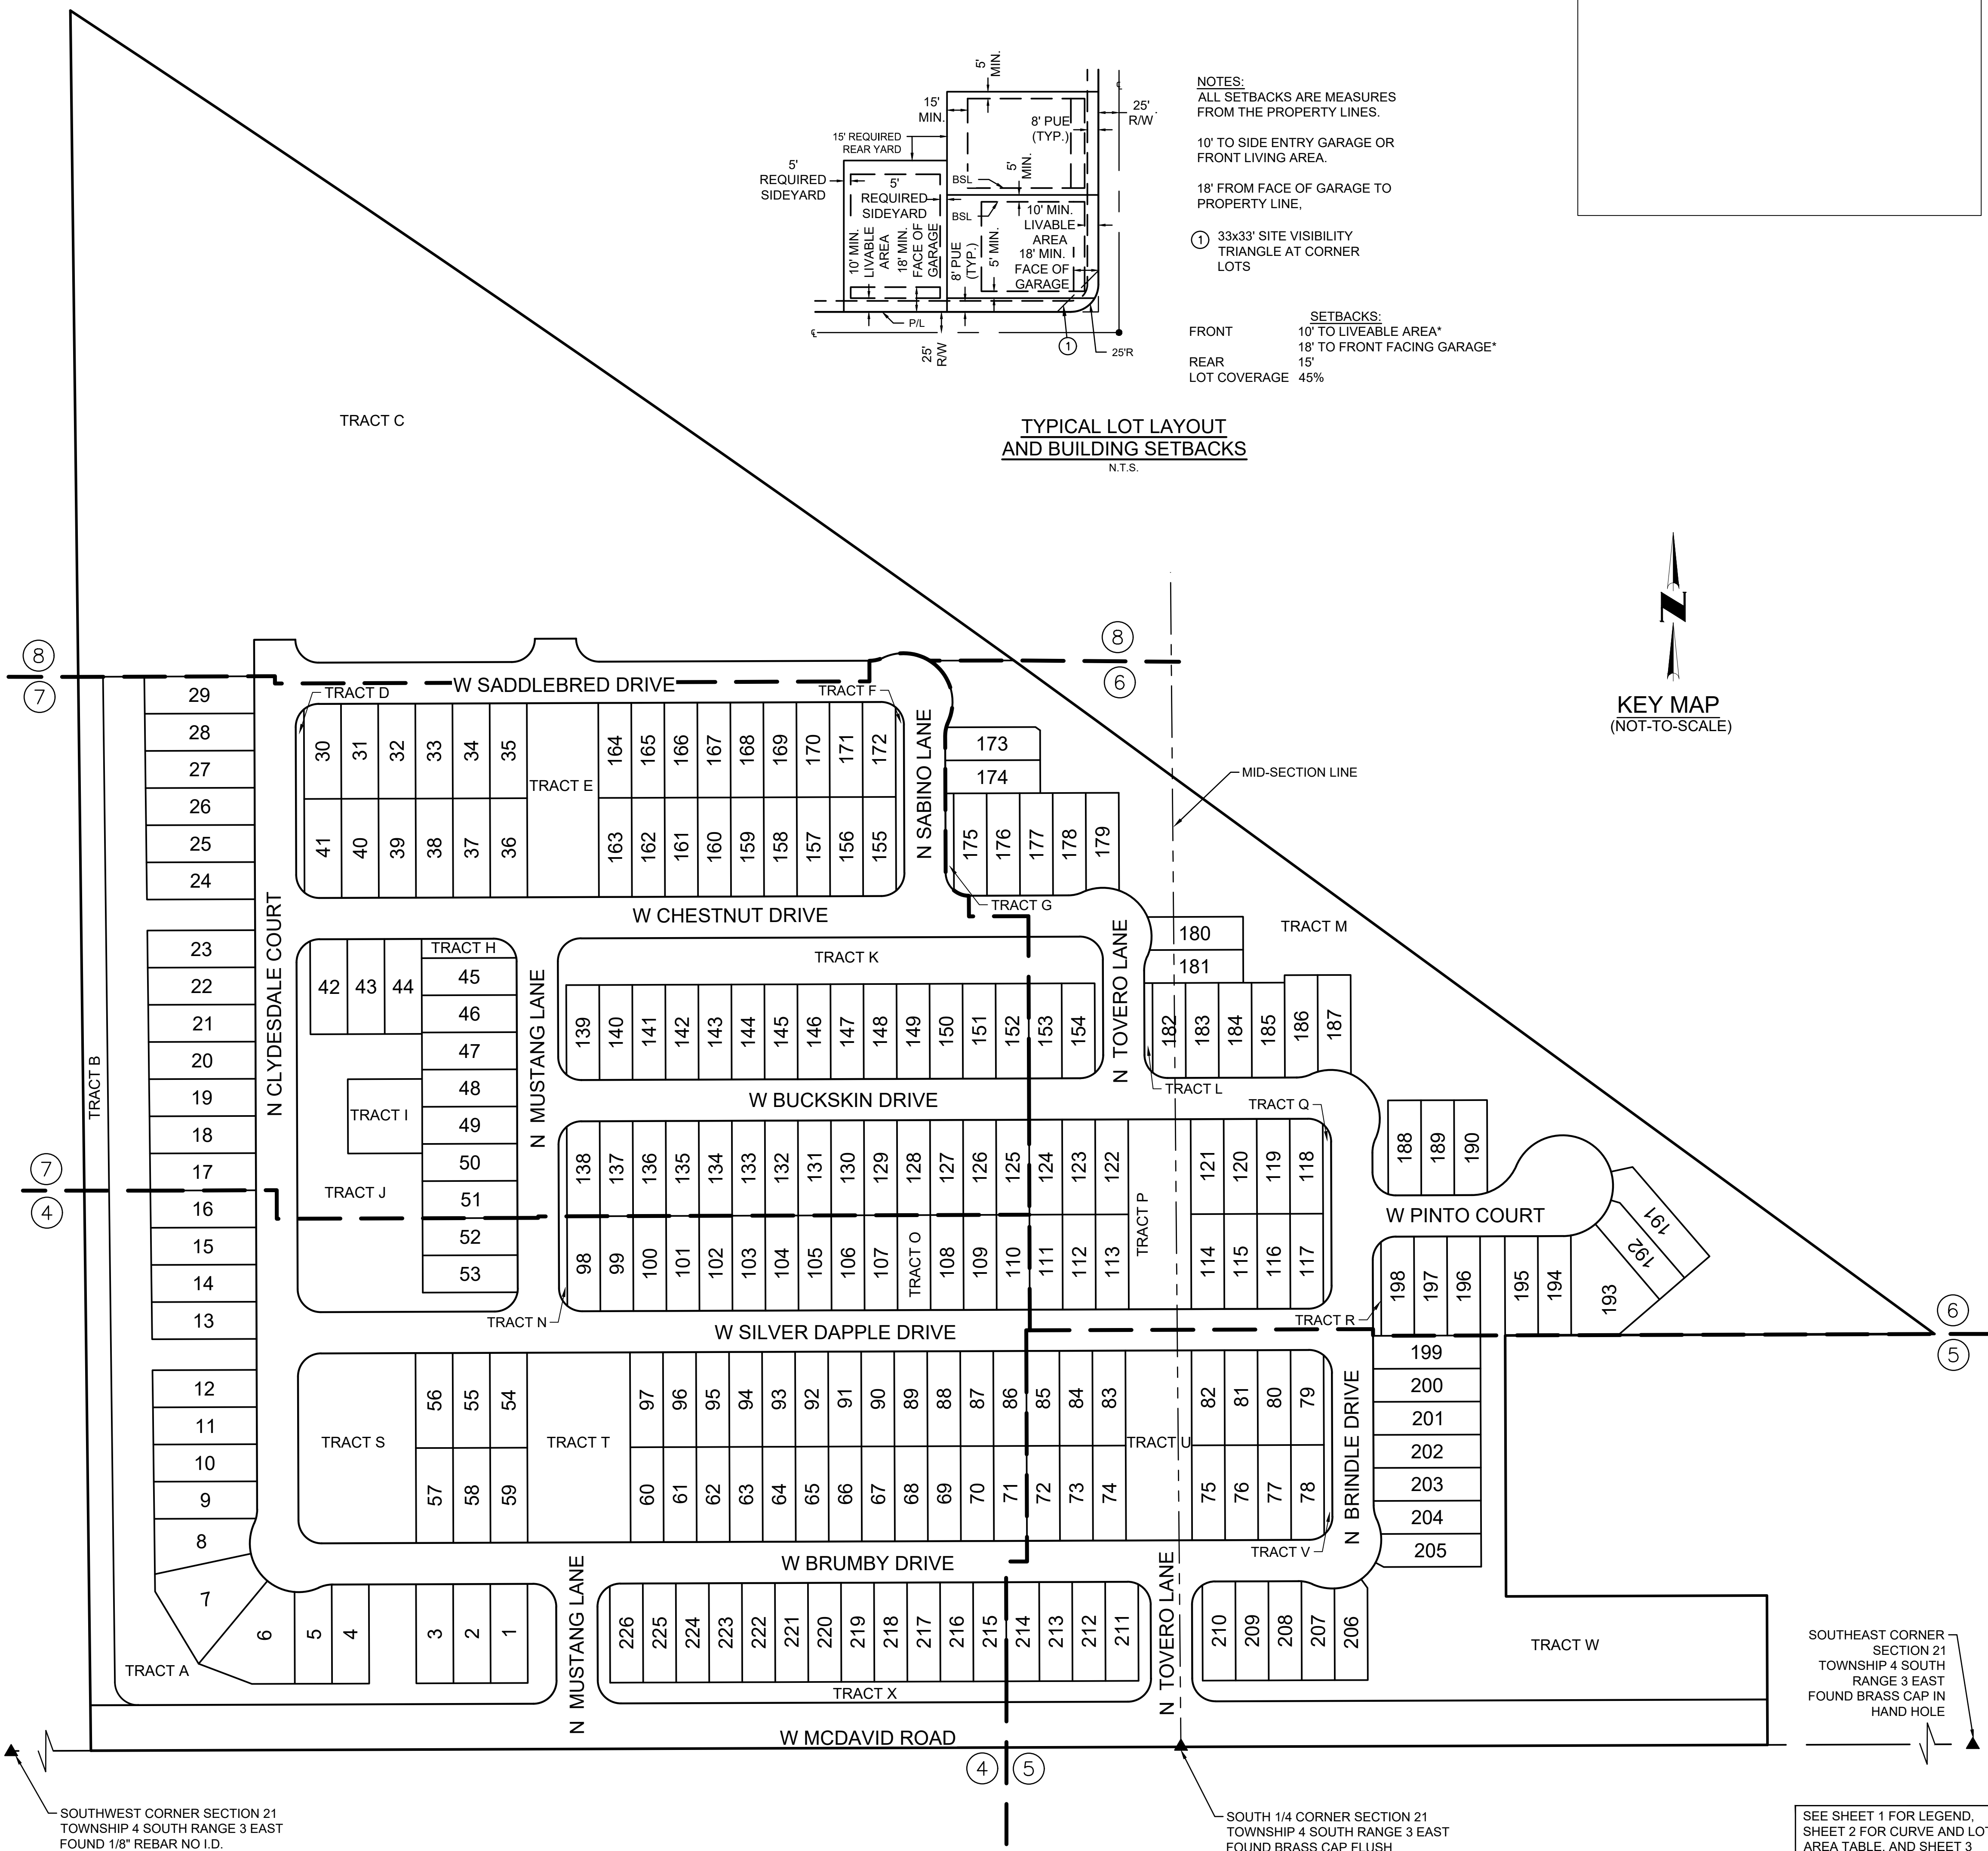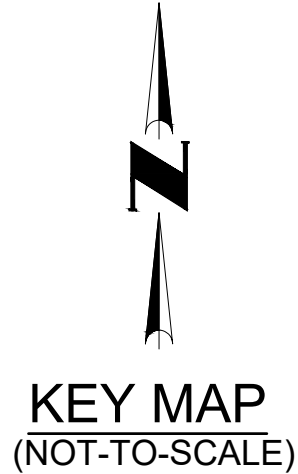

SOUTHWEST CORNER SECTION 21
TOWNSHIP 4 SOUTH RANGE 3 EAST
FOUND BRASS CAP IN HAND HOLE

SOUTH 1/4 CORNER SECTION 21
TOWNSHIP 4 SOUTH RANGE 3 EAST
FOUND BRASS CAP FLUSH

SEE SHEET 1 FOR LEGEND,
SHEET 2 FOR CURVE AND LOT
AREA TABLE, AND SHEET 3
FOR LEGAL DESCRIPTION

NO.	REVISION	DATE


Coe & Van Loo Consultants, Inc.

FINAL PLAT
PALOMINO RIDGE PHASE 1
CITY OF MARICOPA, ARIZONA



3 SHEET **8**
OF

CVL Contact: P. FRÖHLICH
CVL Project #: 1-01-0338101
© 2021 Coe & Van Loo Consultants, Inc.
All rights reserved to reproduction in any format

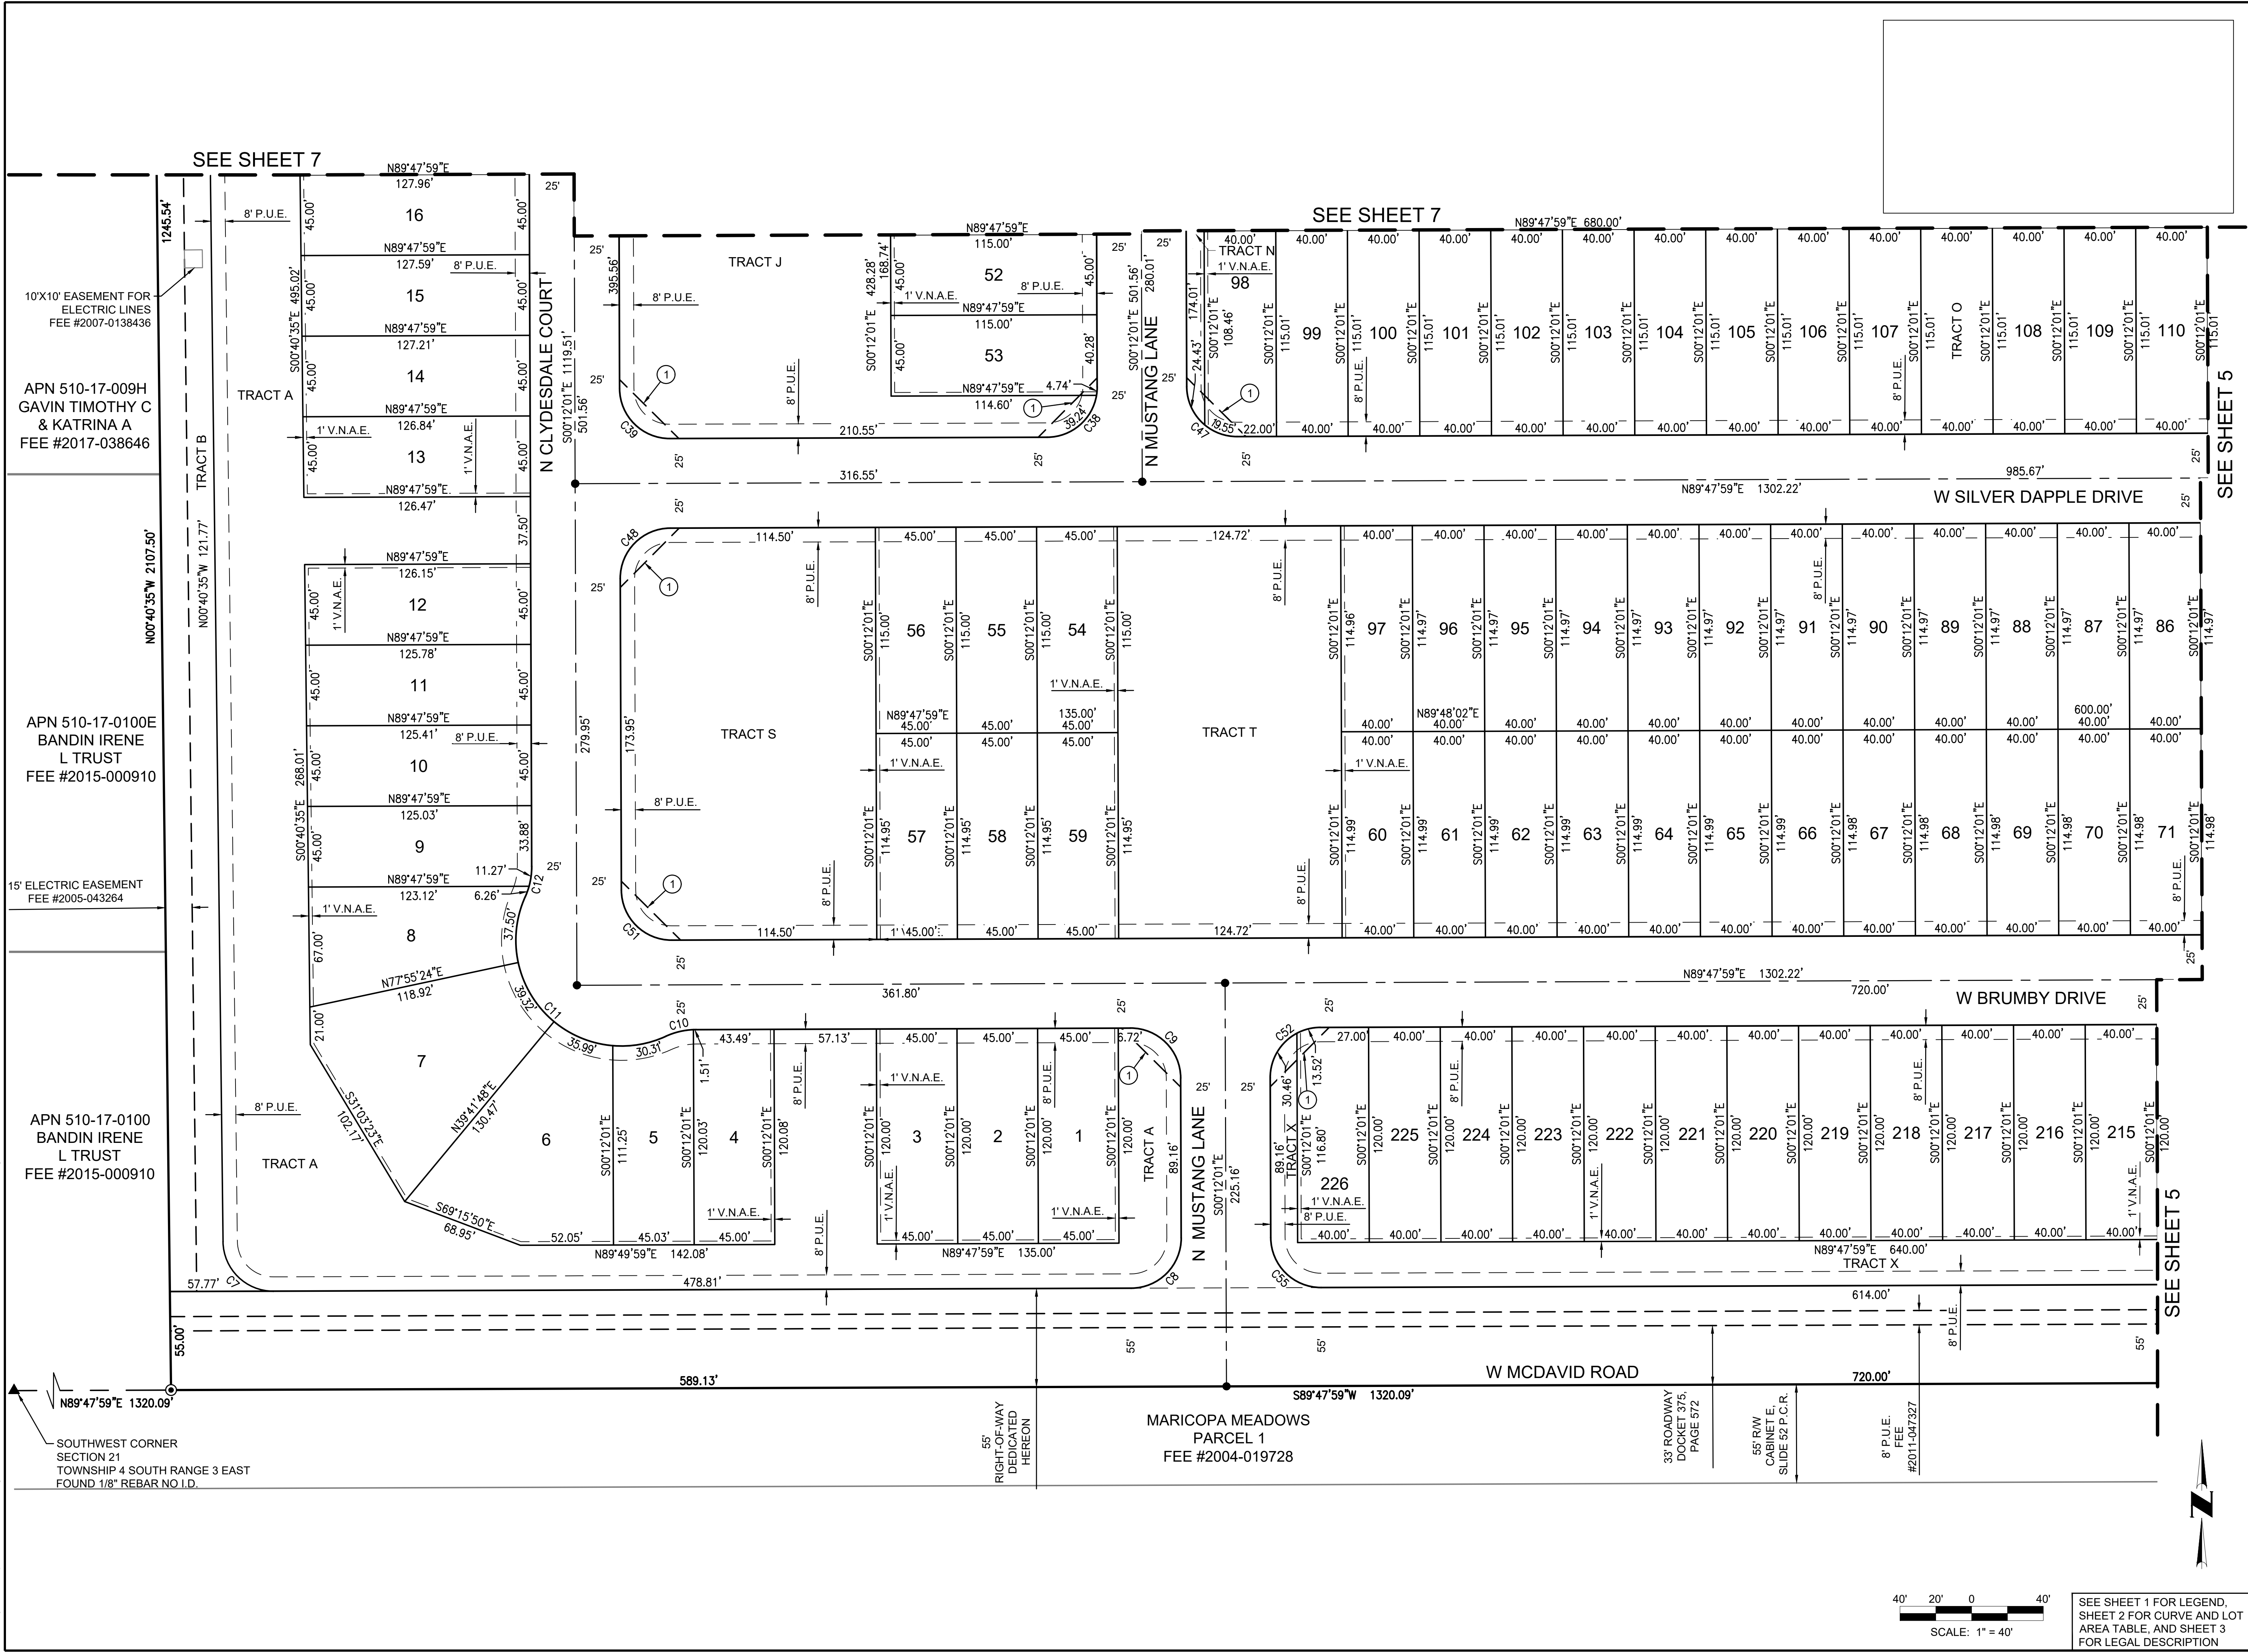

CVL CONSULTANTS

CELEBRATING 60 YEARS

4550 North 12th Street
Phoenix, AZ 85014
Phone: 602-264-8931
www.cvl.com

DATE

REVISION

NO.

FINAL PLAT

PALOMINO RIDGE PHASE 1

CITY OF MARICOPA, ARIZONA

REGISTERED LAND SURVEYOR
CERTIFICATE NO. 33851
RICHARD G. ALCOCKER
Exp. 08-19-28
ARIZONA


4 SHEET OF 8

CVL Contact: P. FROEHLICH
CVL Project #: 1-01-0338101
© 2021 Coe & Van Loo Consultants, Inc.
All rights reserved to reproduction in any format


Coe & Van Loo Consultants, Inc.

PALOMINO RIDGE PHASE 1


CITY OF MARICOPA, ARIZONA

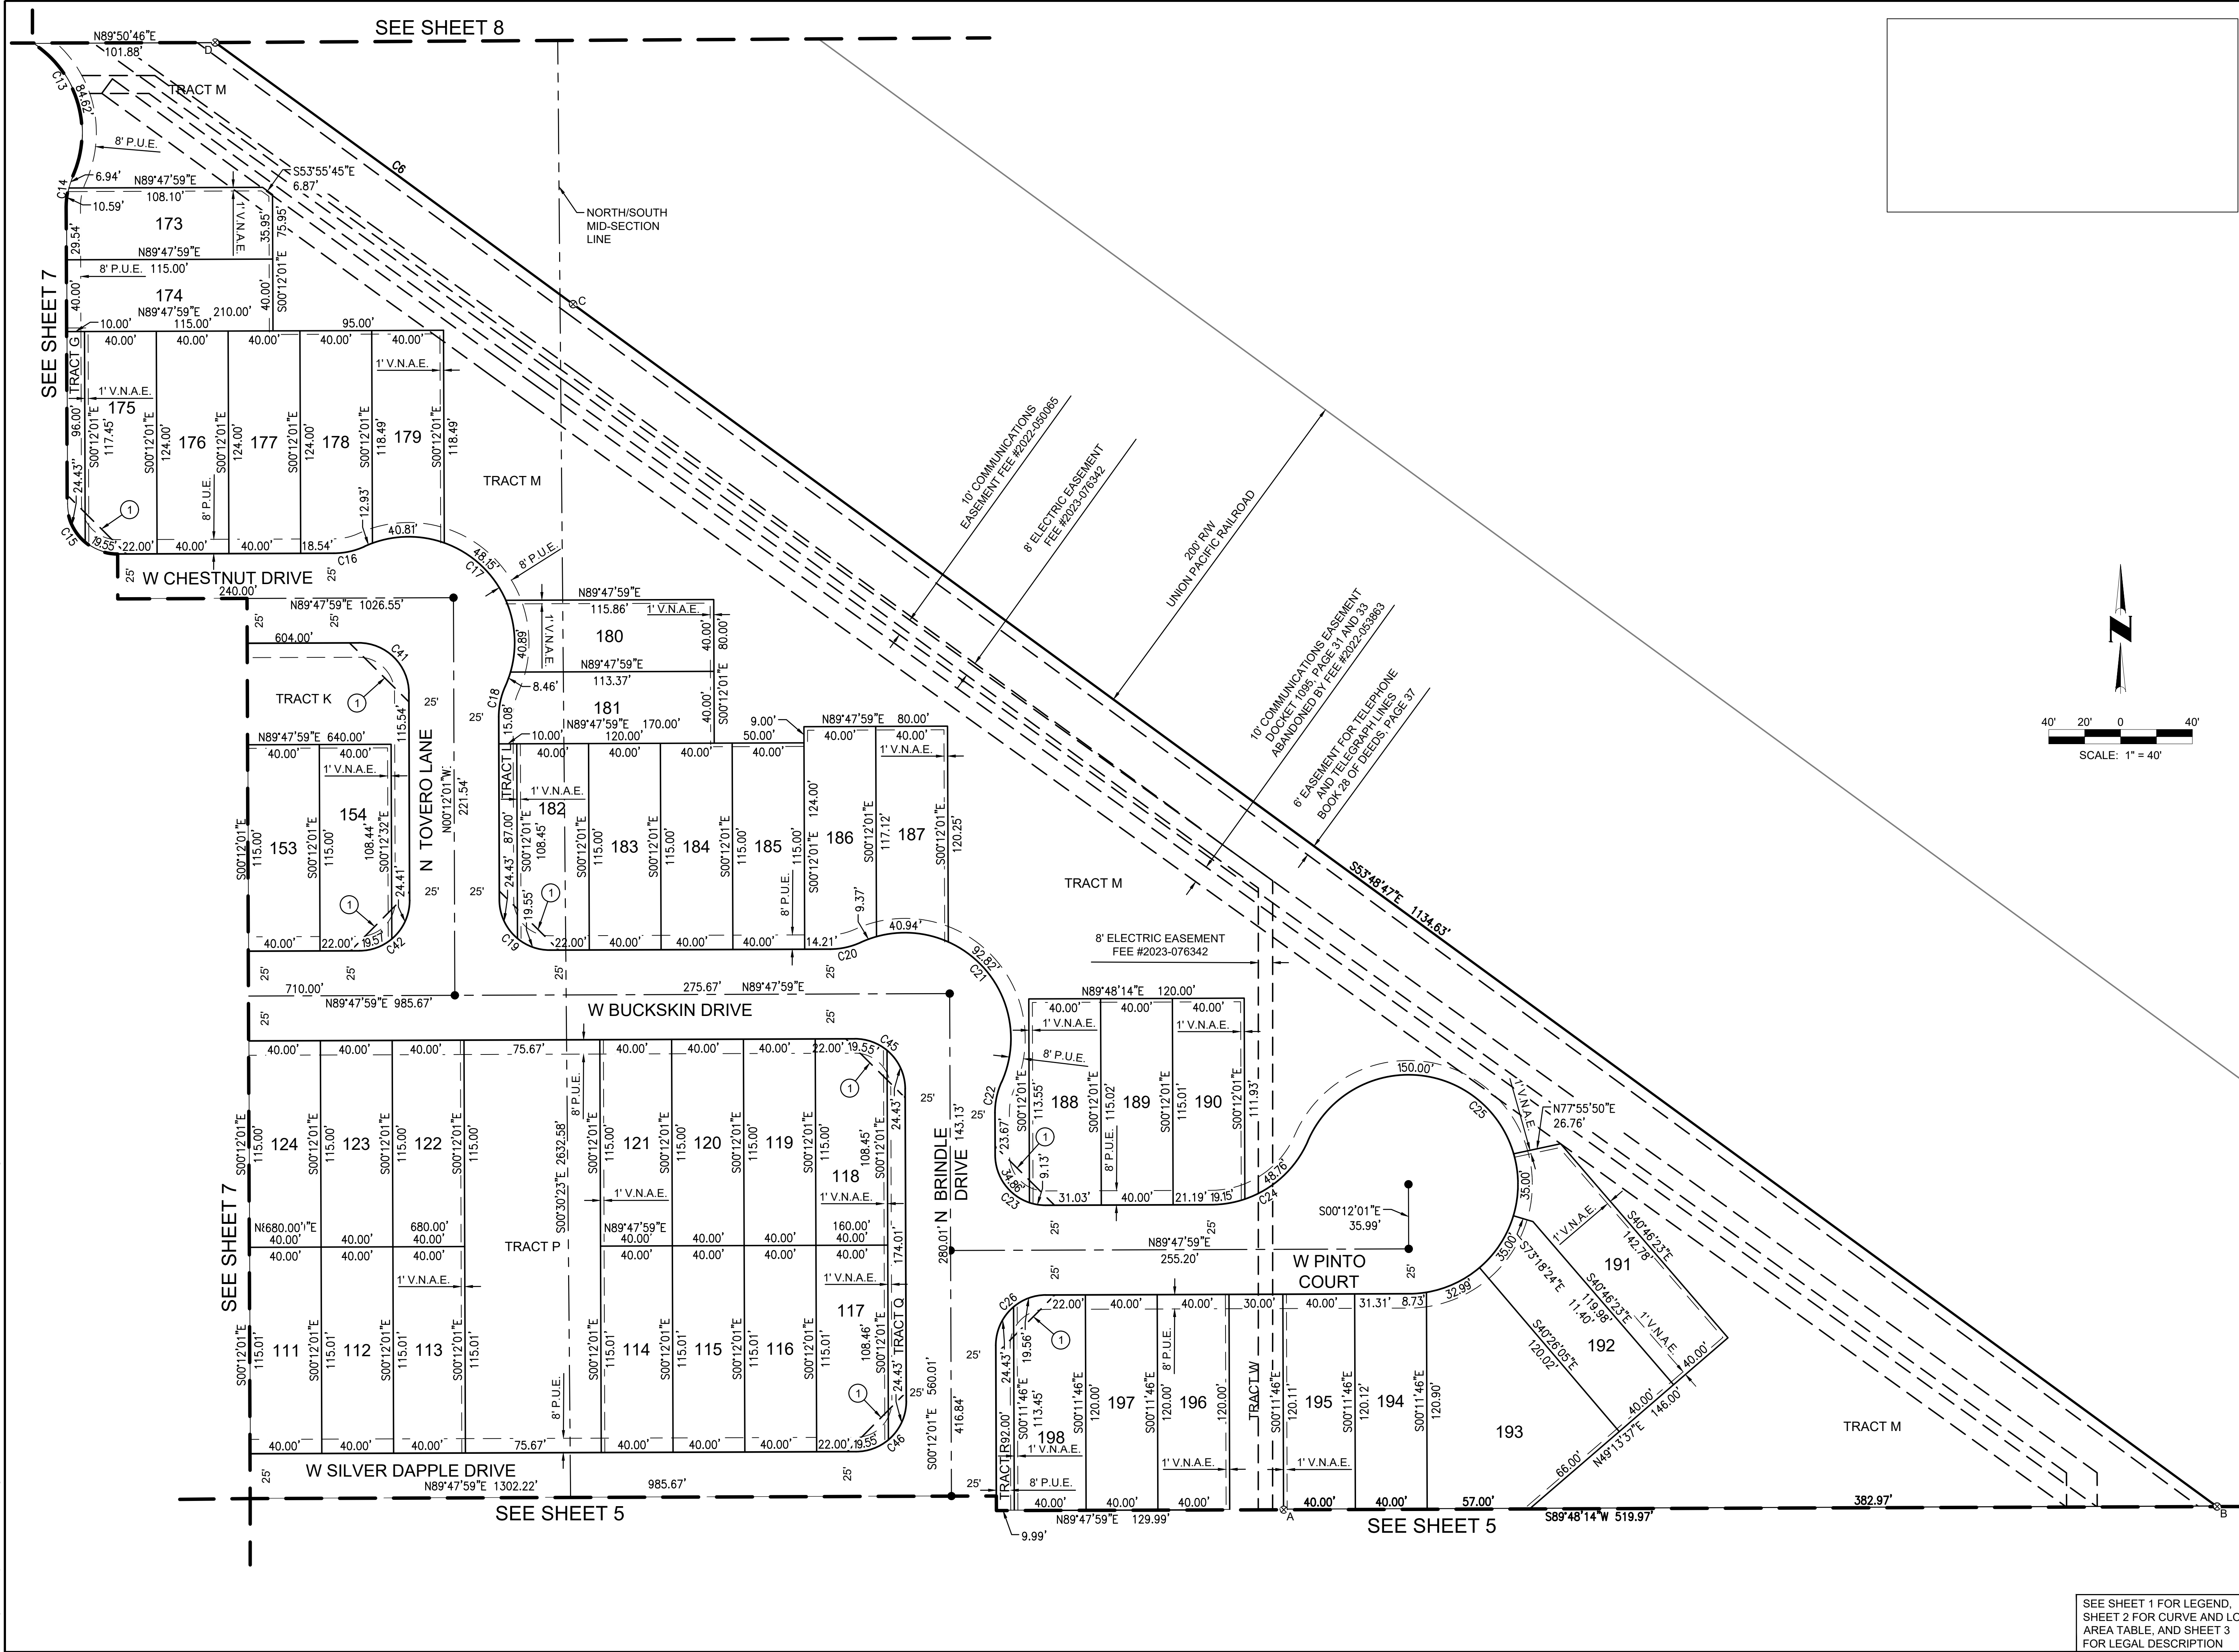

SEE SHEET 1 FOR LEGEND,
SHEET 2 FOR CURVE AND LOT
AREA TABLE, AND SHEET 3
FOR LEGAL DESCRIPTION

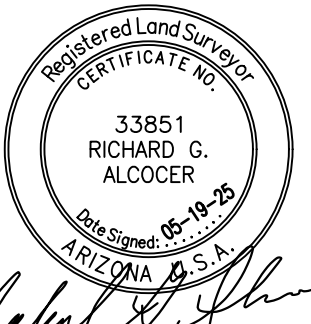 CELEBRATING 60 YEARS 4550 North 12th Street Phoenix, AZ 85014 Phone: 602-264-8831 www.cvl.com	
DATE	
REVISION	
NO.	
FINAL PLAT	
PALOMINO RIDGE PHASE 1 CITY OF MARICOPA, ARIZONA	
 <i>Richard G. Alcocer</i>	
6 SHEET OF 8	
CVL Contact: P. FRÖHLICH CVL Project #: 1-01-0338101 © 2021 Coe & Van Loo Consultants, Inc. All rights reserved for reproduction in any format	

Coe & Van Loo Consultants, Inc.

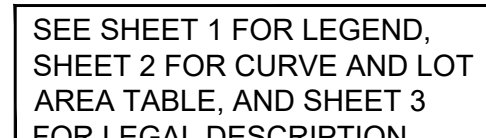

APN 510-17-006B
ELECTRIC
DISTRICT
NO. 3
FEE #2004-080909

APN 510-17-0080
LECUORE
PROPERTIES
FEE
#2014-042501

N00°40'35"W 2107.50'

806.97'

8' ELECTRIC EASEMENT
FEE #2023-076342

15' ELECTRIC EASEMENT
FEE #2006-116647

TRACT C

200' R/W
UNION PACIFIC RAILROAD

8' ELECTRIC EASEMENT
FEE #2023-076342

40' 20' 0 40'

SCALE: 1" = 40'



CVL
CONSULTANTS

CELEBRATING 60 YEARS

4550 North 12th Street
Phoenix, Arizona 85014
602-264-6831
www.cvlci.com

NO.	REVISION	DATE

Coe & Van Loo Consultants, Inc.

FINAL PLAT

PALOMINO RIDGE PHASE 1

CITY OF MARICOPA, ARIZONA



8 SHEET OF 8

CVL Contact: P. FROELICH
CVL Project #: 1-01-0338101
© 2021 Coe & Van Loo Consultants, Inc. All rights reserved to reproduction in any format

SEE SHEET 1 FOR LEGEND,
SHEET 2 FOR CURVE AND LOT
AREA TABLE, AND SHEET 3
FOR LEGAL DESCRIPTION