
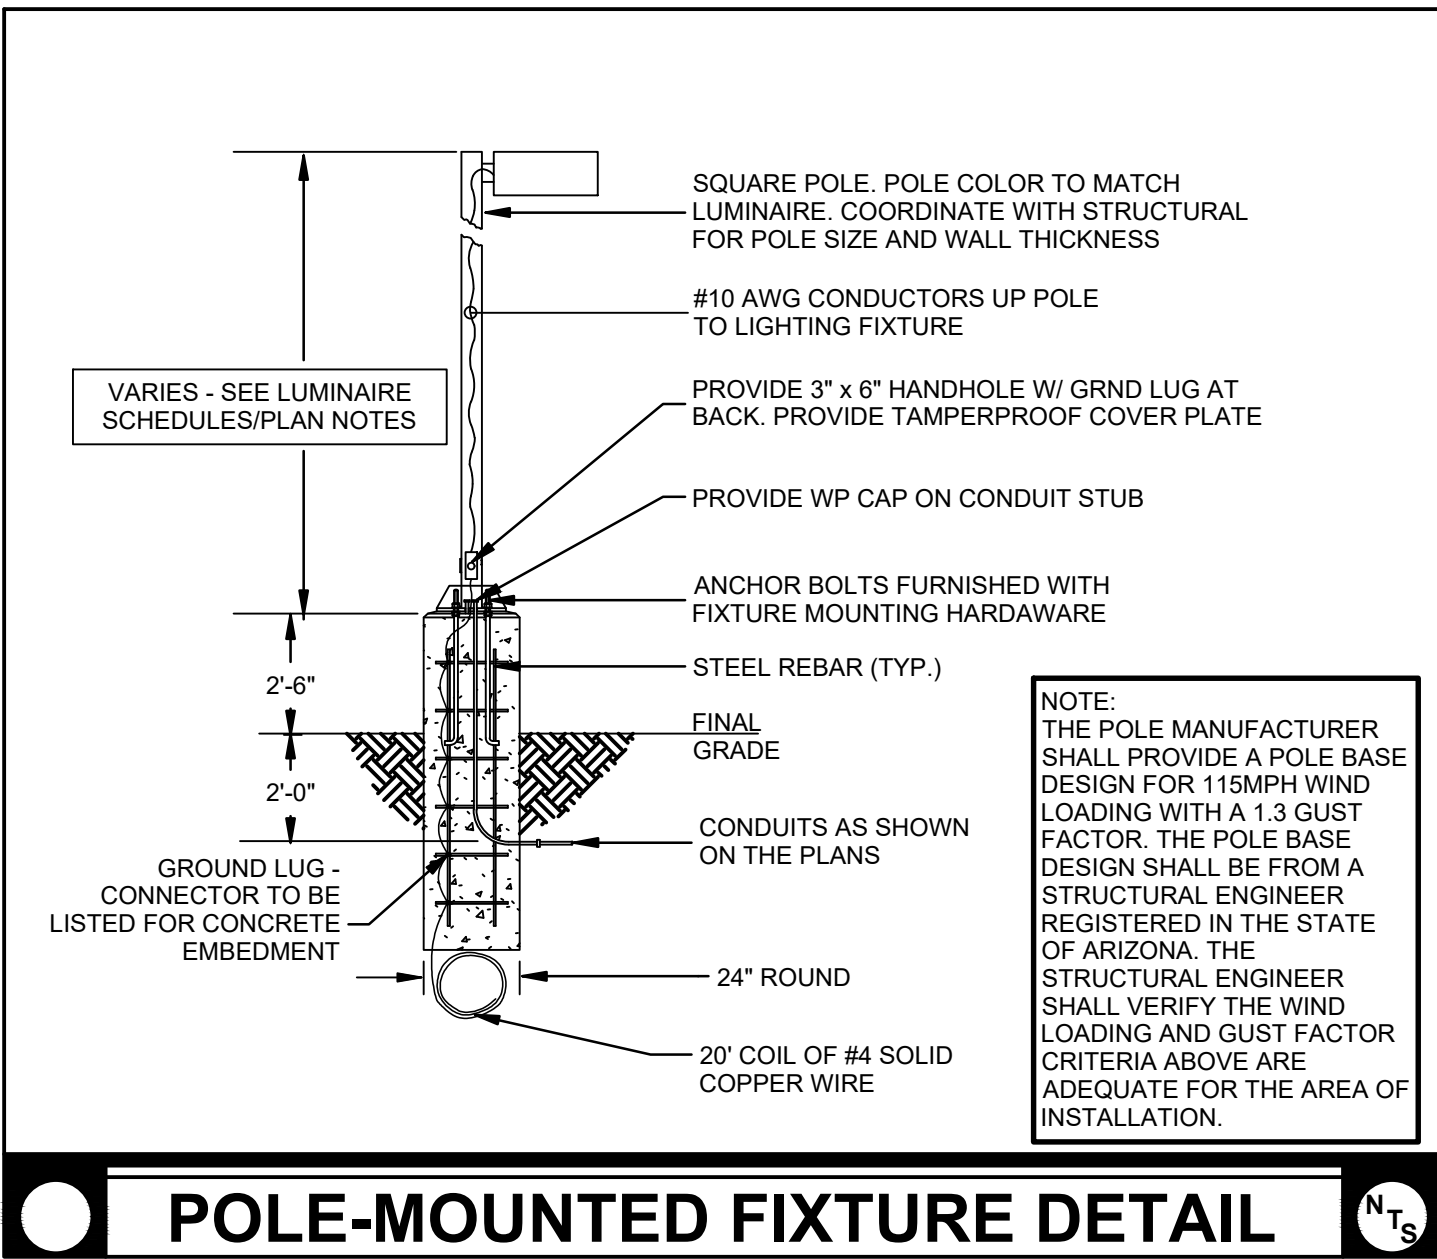


Statistics						
Description	Symbol	Avg	Max	Min	Max/Min	Avg/Min
PROPERTY LINE - FC @ GRADE	✕	0.1 fc	0.5 fc	0.0 fc	N/A	N/A
SITE - FC @ GRADE	+	11.3 fc	76.2 fc	0.1 fc	762.0:1	113.0:1

Schedule									
Symbol	Label	QTY	Manufacturer	Catalog Number	Description	Lamp	Number Lamps	Lumens per Lamp	LLF Wattage
EM	EM	1	EELP	QDEL 10W W EM (FINISH) CW1	WALL MOUNT EM	LED - 3800K	1	494	0 10.7
S1	S1	3	NLS LIGHTING	CAL-S (TOP) (SHADE) T5 32L 1 40K UNV AM (FINISH) / A14-S SGL 4R (FINISH) / RSS 11.5' W/2.5' BASE	BELL SHAPE AREA LUMINAIRE - TYPE 5 OPTIC	LED - 4000K	1	10919	0.91 106
S2	S2	5	NLS LIGHTING	CAL-S (TOP) (SHADE) T4 32L 1 40K UNV AM (FINISH) / A14-S SGL 4R (FINISH) / RSS 11.5' W/2.5' BASE	BELL SHAPE AREA LUMINAIRE - TYPE 4 OPTIC	LED - 4000K	1	11307	0.91 106
SA	SA	2	NLS LIGHTING	CAL-S (TOP) (SHADE) T3 16L 7 40K UNV WM (FINISH)	BELL SHAPE WALL MOUNT - TYPE 3 OPTIC	LED - 4000K	1	3810	0.91 36
SB	SB	1	NLS LIGHTING	CAL-S (TOP) (SHADE) T4 16L 7 40K UNV WM (FINISH)	BELL SHAPE WALL MOUNT - TYPE 4 OPTIC	LED - 4000K	1	3840	0.91 36
SC	SC	1	LITHONIA	LDN6 40/20 L0SAR LSS MVOLT G210	6" RECESSED DOWNLIGHT	LED - 4000K	1	2009	0.91 22.52
SCE	SCE	1	LITHONIA	LDN6 40/20 L0SAR LSS MVOLT G210 EL	6" RECESSED DOWNLIGHT WEM BATTERY PACK	LED - 4000K	1	2009	0.91 22.52
SD	SD	6	MODERN FORMS	WS-W5411-BK	STRUCTURE DECORATIVE WALL MOUNT	LED - 3000K	1	528	0.91 10.7
SF	SF	28	LSI INDUSTRIES, INC.	CRUS-SC-VHO-40	GAS STATION LED CANOPY LIGHT	LED - 4000K	1	21831	0.91 152
SG-48	SG-48	2	LSI INDUSTRIES, INC.	ARCH-59-LED-BW-MULTI	48" UNIFORM OUTDOOR TAPE LIGHT (VERIFY LENGTH PRIOR TO ORDERING)	LED - 4000K	1	1666	0.91 1238.4
SG-122	SG-122	2	LSI INDUSTRIES, INC.	ARCH-59-LED-BW-MULTI	122" UNIFORM OUTDOOR TAPE LIGHT (VERIFY LENGTH PRIOR TO ORDERING)	LED - 4000K	1	1666	0.91 3147.604

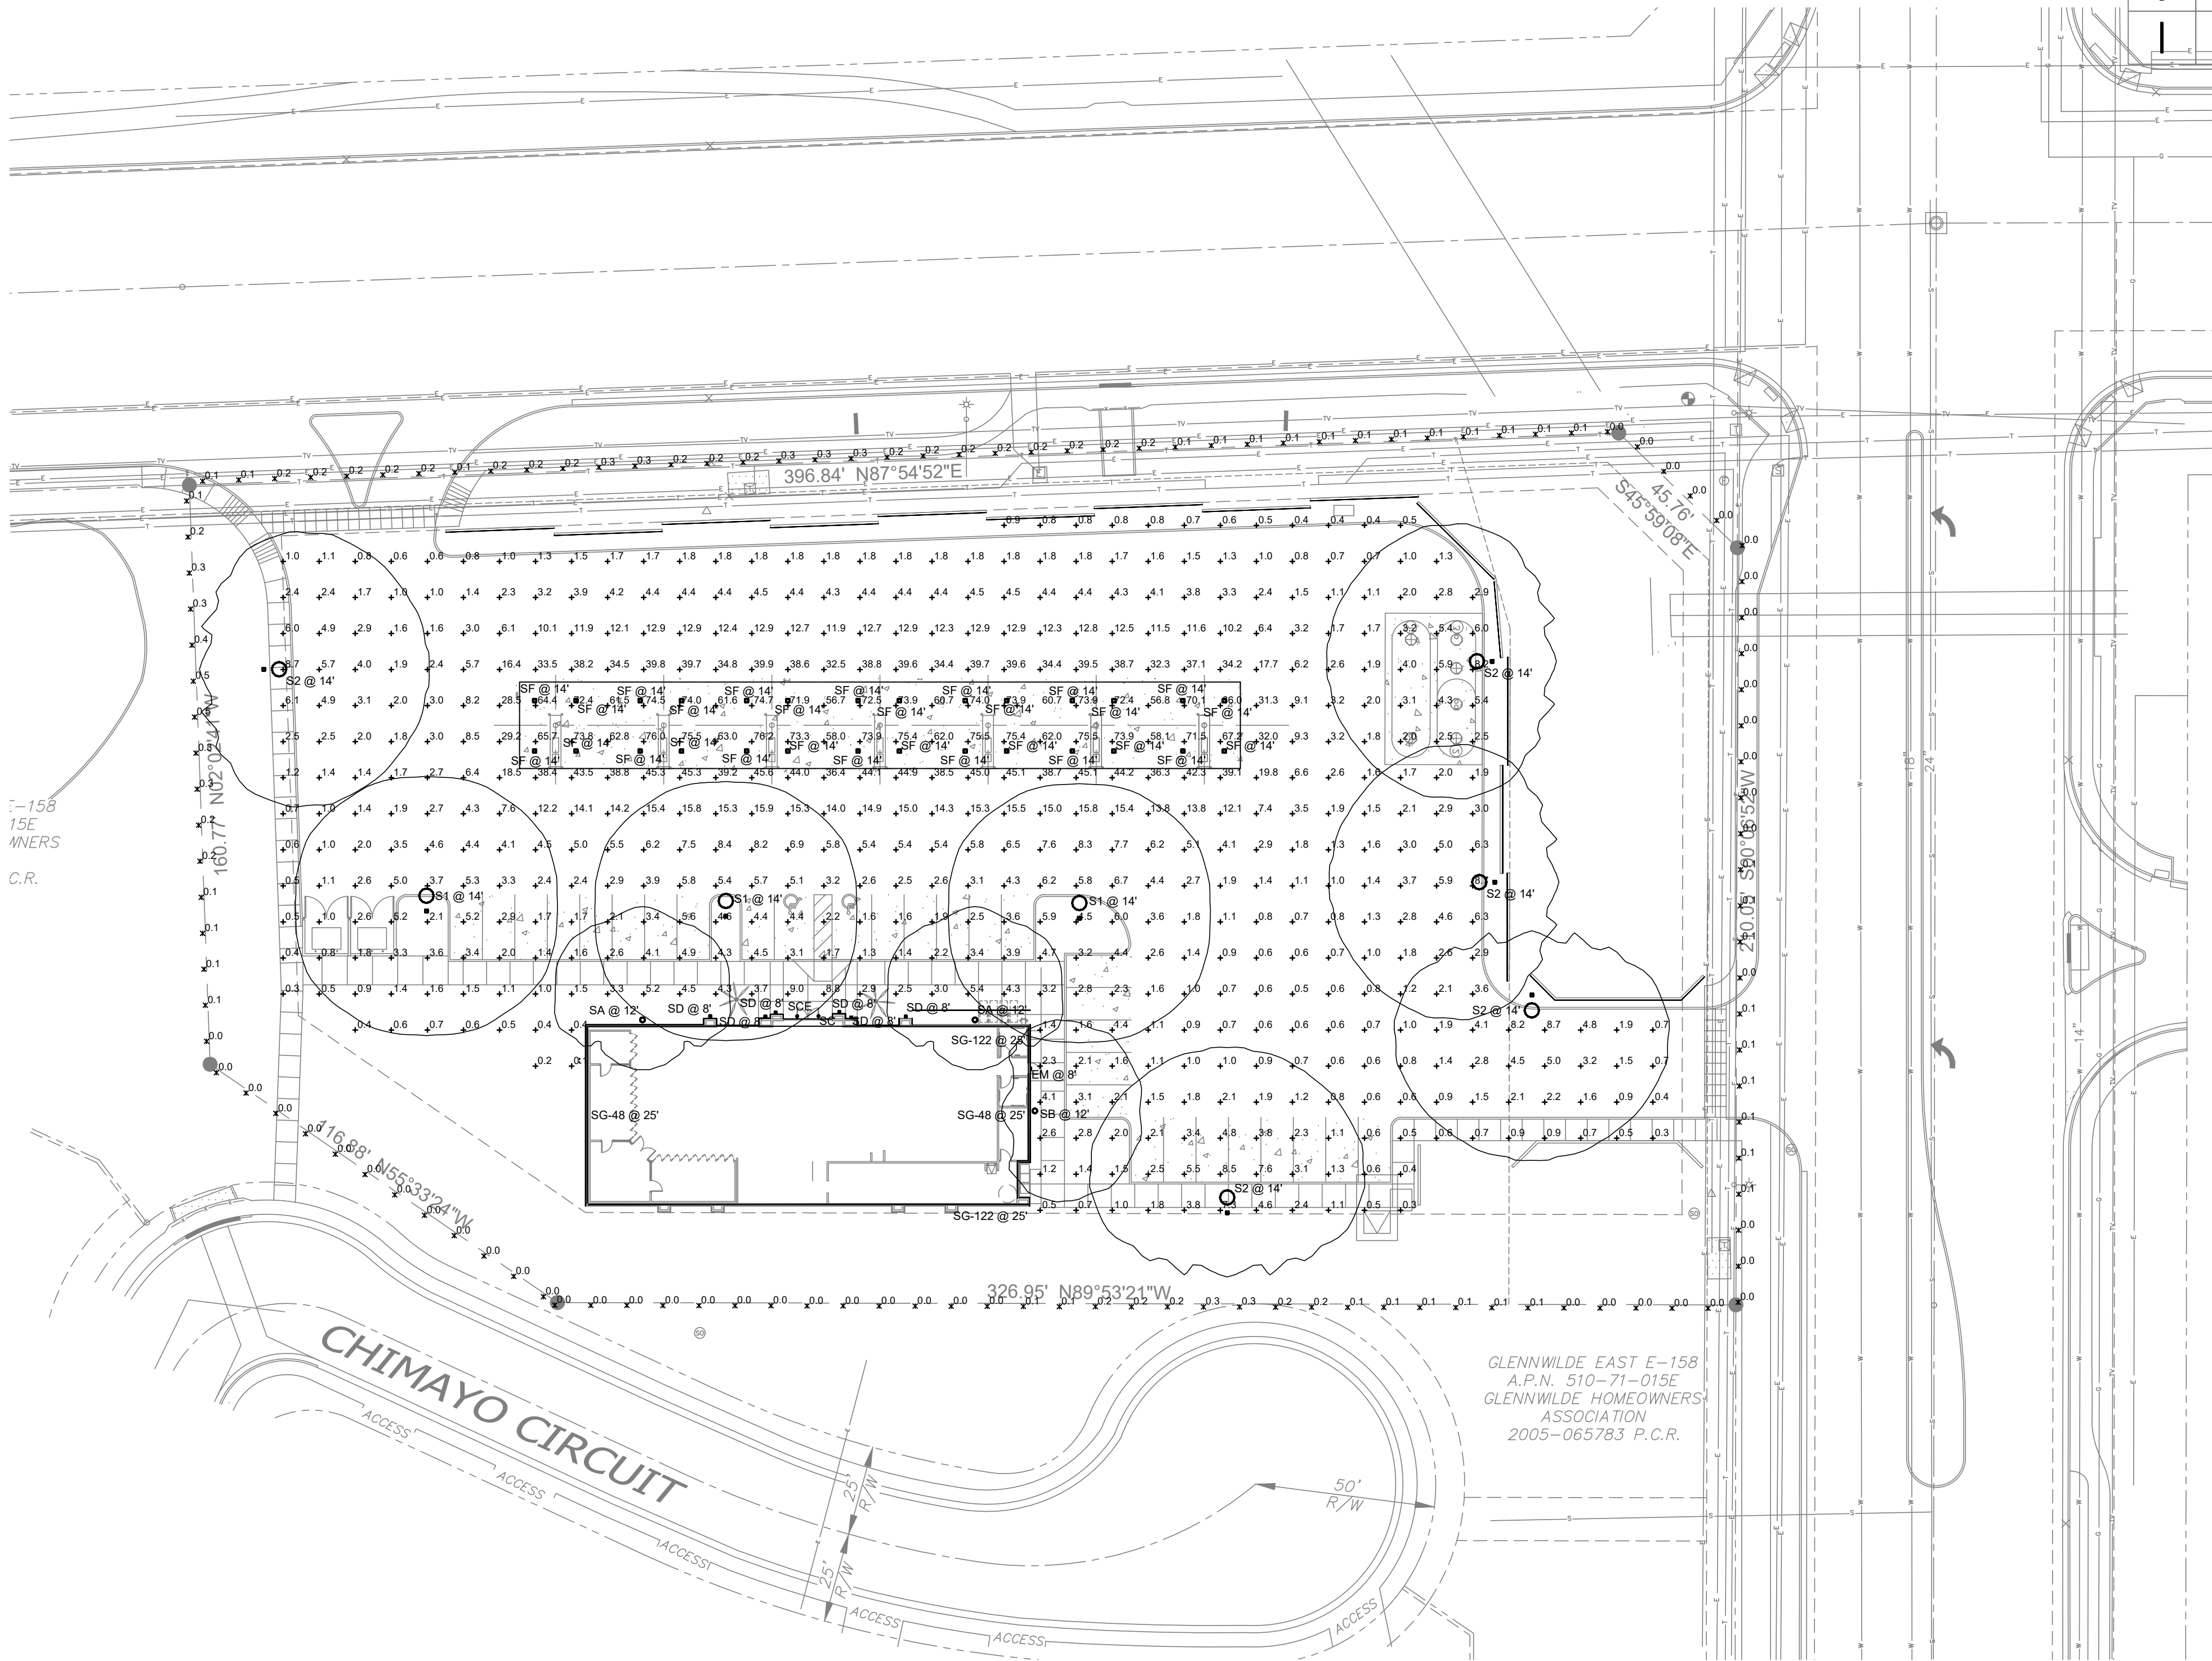

PHOTOMETRIC PLAN
1"=20'-0"