


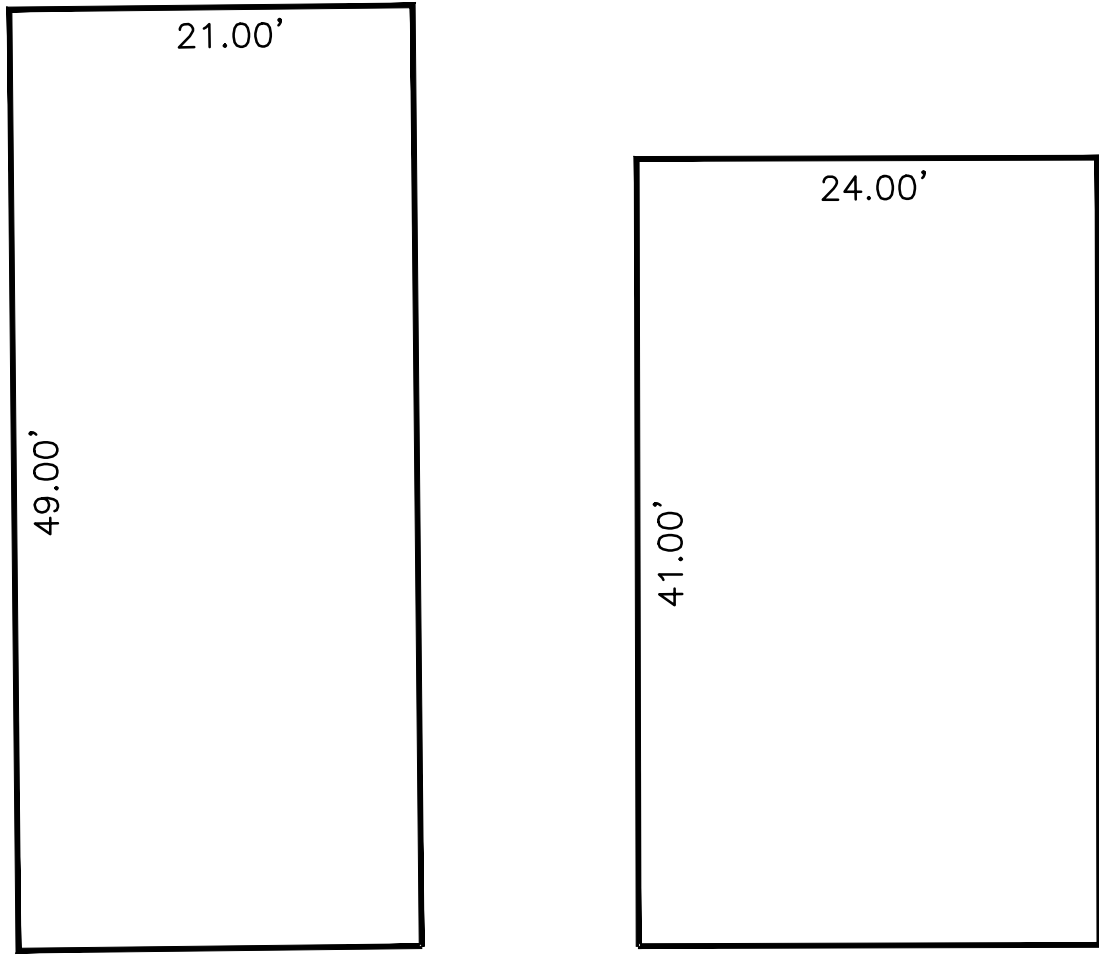


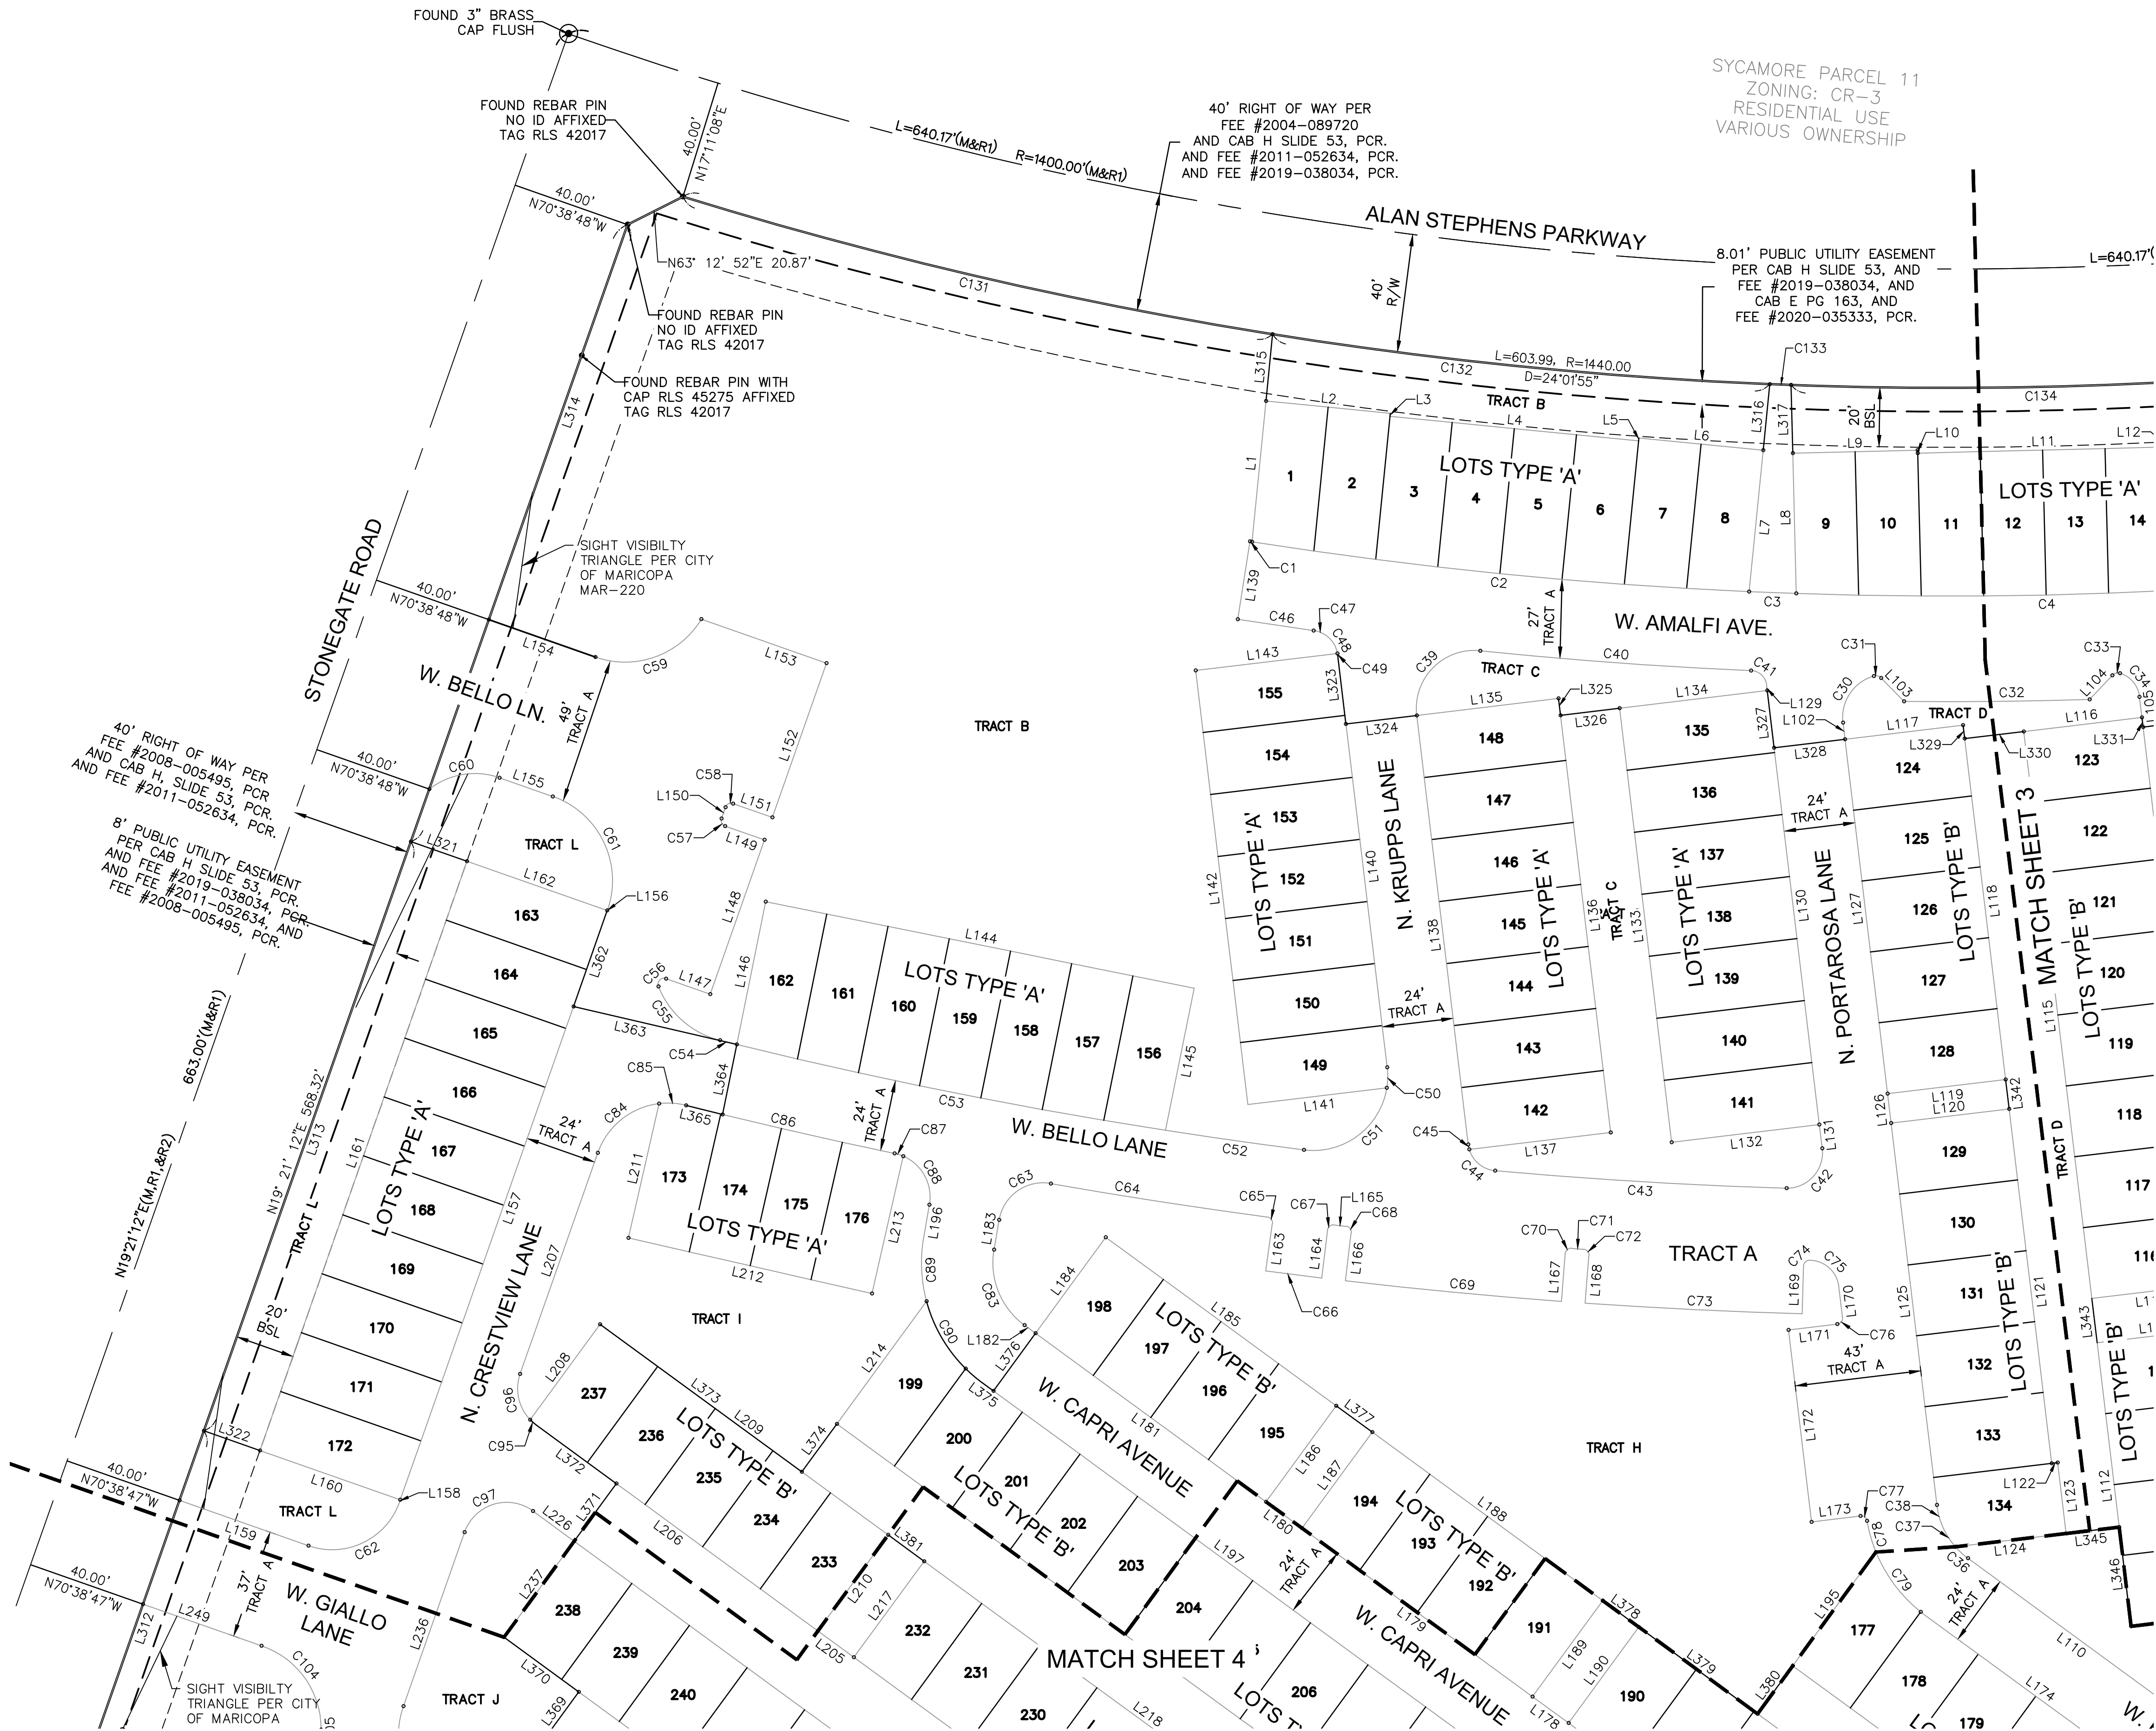


LOT TYPE 'A' LOT TYPE 'B'
TYPICAL LOT DETAILS
N.T.S.

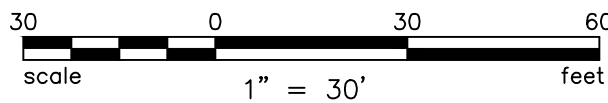


REVISIONS:		Harvey Land Surveying, Inc. 461 E. Dartmouth Dr. Casa Grande, Arizona 85122 (520) 876-0212	
FINAL PLAT		PROJECT: VILLAS AT STONEGATE CITY OF MARICOPA, AZ	
Job No.: Drawn By: AEA Checked: DB		CALL THE WORKING DAYS BEFORE YOU DIG (602) 263-1100 1-800-STAKE-IT (OUTSIDE MARICOPA COUNTY)	
		JOB NO. 202110090	
SHEET NO. 2		FINAL PLAT	
2 OF 7			

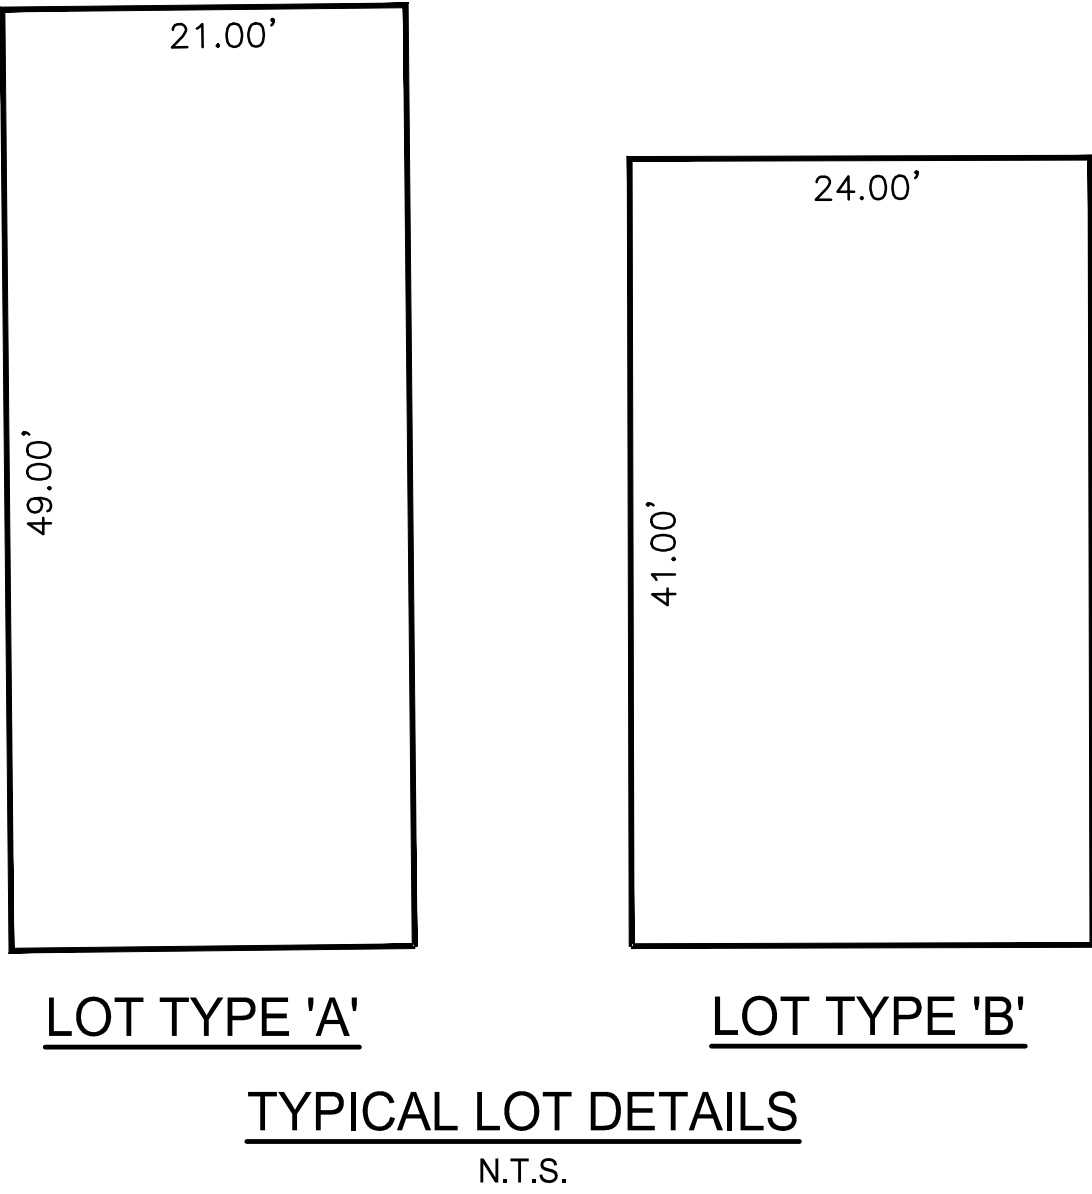

A+ CHARTER SCHOOLS
ZONING: CI-1
COMMERCIAL USE
APN: 510-12-054H

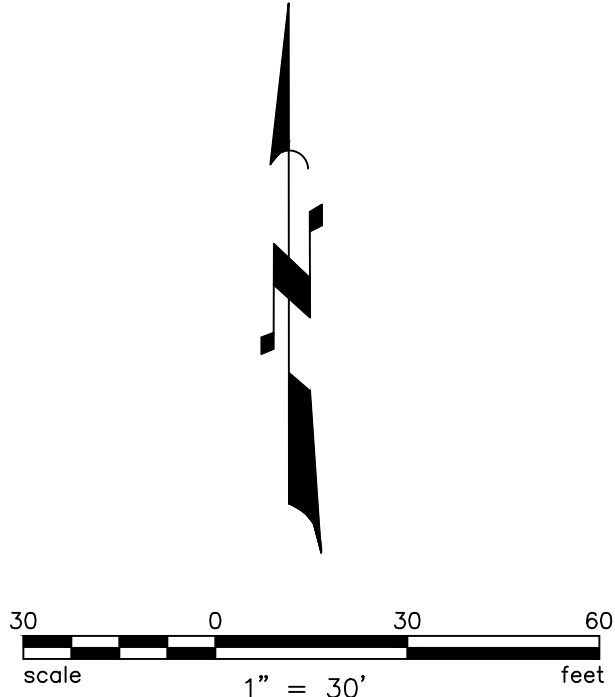


REVISIONS:		Harvey Land Surveying, Inc. 461 E. Dartmouth Dr. Casa Grande, Arizona 85122 (520) 876-0212	
FINAL PLAT		PROJECT: VILLAS AT STONEGATE CITY OF MARICOPA, AZ	
JOB NO. 202110090		CALL THE WORKING DAYS BEFORE YOU DIG (602) 263-1100 1-800-STAKE-IT (OUTSIDE MARICOPA COUNTY)	
SHEET NO. 3		CERTIFICATE NO. 42017 COLIN D. HARVEY 08-SEP-2019/03/2023 ARIZONA, U.S.A.	
3 OF 7			

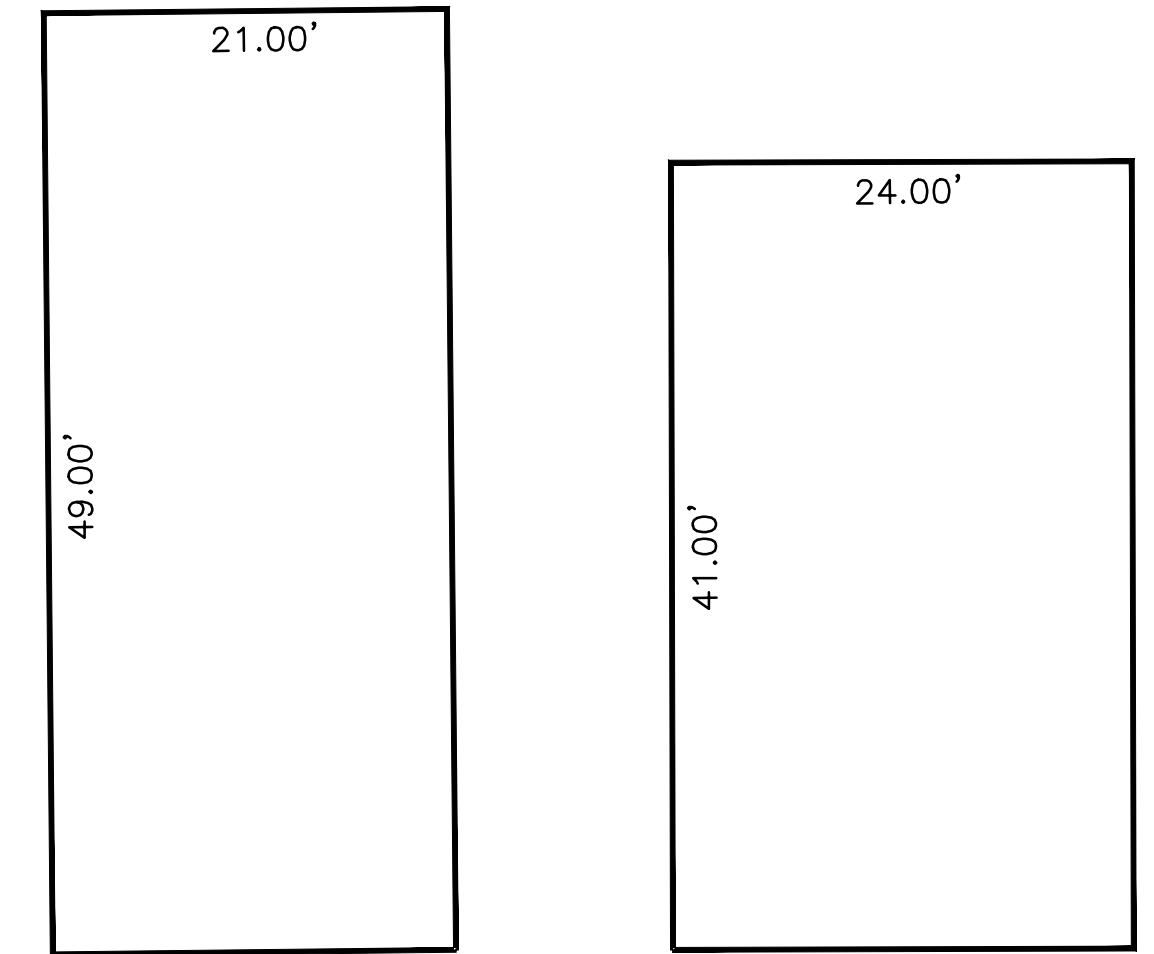

LOT TYPE 'A' LOT TYPE 'B'

TYPICAL LOT DETAILS

N.T.S.

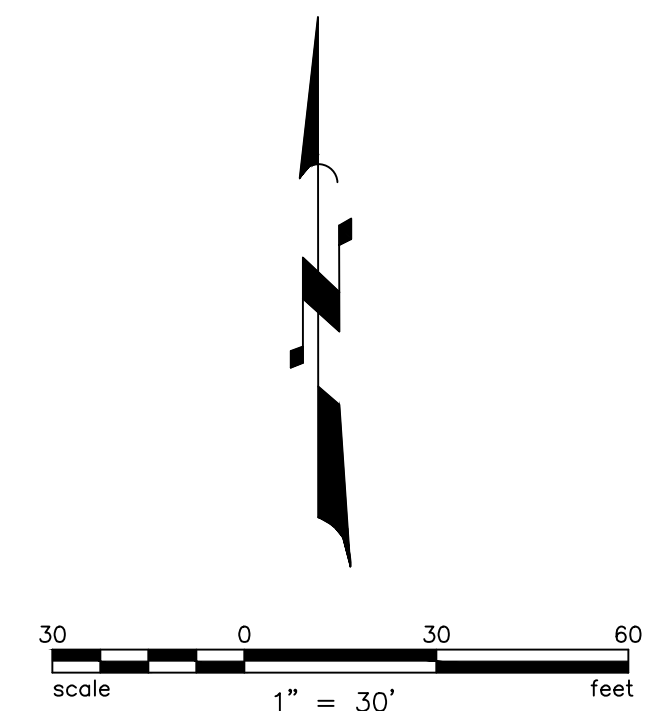

LOT TABLE			LOT TABLE			LOT TABLE			LOT TABLE			LOT TABLE			LOT TABLE			LOT TABLE			LOT TABLE			LOT TABLE			LOT TABLE			LOT TABLE			LOT TABLE			LOT TABLE			LOT TABLE								
LOT#	S.F.	AC	LOT#	S.F.	AC	LOT#	S.F.	AC	LOT#	S.F.	AC	LOT#	S.F.	AC	LOT#	S.F.	AC	LOT#	S.F.	AC	LOT#	S.F.	AC	LOT#	S.F.	AC	LOT#	S.F.	AC	LOT#	S.F.	AC	LOT#	S.F.	AC	LOT#	S.F.	AC	LOT#	S.F.	AC	LOT#	S.F.	AC			
1	1010.38	0.02	21	1036.62	0.02	41	987.00	0.02	61	987.04	0.02	81	987.00	0.02	101	987.00	0.02	121	960.00	0.02	141	1050.00	0.02	161	1049.83	0.02	181	960.00	0.02	201	960.53	0.02	221	960.00	0.02	241	959.93	0.02	261	960.00	0.02	281	960.00	0.02	301	960.00	0.02
2	1029.31	0.02	22	1034.43	0.02	42	987.00	0.02	62	987.04	0.02	82	987.00	0.02	102	966.00	0.02	122	960.00	0.02	142	1007.92	0.02	162	1037.13	0.02	182	960.00	0.02	202	960.53	0.02	222	960.00	0.02	242	959.93	0.02	262	960.00	0.02	282	960.00	0.02	302	960.00	0.02
3	1020.99	0.02	23	1032.34	0.02	43	987.00	0.02	63	987.04	0.02	83	986.09	0.02	103	966.00	0.02	123	960.00	0.02	143	1008.00	0.02	163	1050.00	0.02	183	959.75	0.02	203	960.53	0.02	223	960.00	0.02	243	959.93	0.02	263	960.00	0.02	283	960.00	0.02	303	960.00	0.02
4	1027.72	0.02	24	1030.25	0.02	44	987.00	0.02	64	966.00	0.02	84	987.00	0.02	104	966.00	0.02	124	960.00	0.02	144	1008.00	0.02	164	1050.00	0.02	184	960.00	0.02	204	960.53	0.02	224	960.98	0.02	244	959.93	0.02	264	960.00	0.02	284	960.00	0.02	304	960.00	0.02
5	1028.23	0.02	25	1049.16	0.02	45	987.00	0.02	65	966.00	0.02	85	987.00	0.02	105	966.00	0.02	125	960.00	0.02	145	1008.00	0.02	165	1050.00	0.02	185	960.00	0.02	205	960.53	0.02	225	960.07	0.02	245	959.93	0.02	265	960.00	0.02	285	960.00	0.02	305	960.00	0.02
6	1022.65	0.02	26	1047.07	0.02	46	987.00	0.02	66	966.00	0.02	86	966.00	0.02	106	987.00	0.02	126	960.00	0.02	146	1008.00	0.02	166	1050.00	0.02	186	960.00	0.02	206	960.53	0.02	226	960.07	0.02	246	959.93	0.02	266	960.67	0.02	286	960.00	0.02	306	960.00	0.02
7	1031.89	0.02	27	987.00	0.02	47	987.00	0.02	67	966.00	0.02	87	966.00	0.02	107	987.00	0.02	127	960.00	0.02	147	1008.00	0.02	167	1050.00	0.02	187	960.00	0.02	207	960.53	0.02	227	960.07	0.02	247	959.93	0.02	267	960.08	0.02	287	960.00	0.02	307	960.00	0.02
8	1013.93	0.02	28	987.00	0.02	48	987.00	0.02	68	987.00	0.02	88	966.00	0.02	108	987.00	0.02	128	960.00	0.02	148	1008.00	0.02	168	1050.00	0.02	188	960.00	0.02	208	960.53	0.02	228	960.07	0.02	248	959.93	0.02	268	960.08	0.02	288	960.00	0.02	308	960.00	0.02
9	1002.51	0.02	29	987.00	0.02	49	987.00	0.02	69	987.00	0.02	89	966.00	0.02	109	987.00	0.02	129	960.00	0.02	149	1005.83	0.02	169	1050.00	0.02	189	960.00	0.02	209	960.00	0.02	229	960.07	0.02	249	959.93	0.02	269	960.08	0.02	289	960.00	0.02	309	960.00	0.02
10	1022.21	0.02	30	987.00	0.02	50	986.12	0.02	70	987.00	0.02	90	987.00	0.02	110	966.00	0.02	130	960.00	0.02	150	1008.00	0.02	170	1050.00	0.02	190	960.00	0.02	210	960.00	0.02	230	960.07	0.02	250	960.00	0.02	270	960.08	0.02	290	960.00	0.02	310	960.00	0.02
11	1014.75	0.02	31	987.00	0.02	51	986.98	0.02	71	987.00	0.02	91	987.00	0.02	111	966.00	0.02	131	960.00	0.02	151	1008.00	0.02	171	1050.00	0.02	191	960.07	0.02	211	960.00	0.02	231	960.07	0.02	251	960.00	0.02	271	960.08	0.02	291	960.00	0.02	311	960.00	0.02
12	1022.13	0.02	32	987.00	0.02	52	986.98	0.02	72	966.00	0.02	92	987.00	0.02	112	960.00	0.02	132	960.00	0.02	152	1008.00	0.02	172	1050.00	0.02	192	960.07	0.02	212	960.00	0.02	232	960.07	0.02	252	960.00	0.02	272	960.08	0.02	292	960.00	0.02	312	960.00	0.02
13	1023.36	0.02	33	987.00	0.02	53	986.98	0.02	73	966.00	0.02	93	987.00	0.02	113	960.00	0.02	133	960.00	0.02	153	1008.00	0.02	173	997.68	0.02	193	960.07	0.02	213	960.00	0.02	233	960.14	0.02	253	960.00	0.02	273	960.08	0.02	293	960.00	0.02	313	960.00	0.02
14	1018.52	0.02	34	987.00	0.02	54	986.98	0.02	74	966.00	0.02	94	966.00	0.02	114	960.00	0.02	134	986.63	0.02	154	1008.00	0.02	174	995.63	0.02	194	960.07	0.02	214	960.00	0.02	234	960.14	0.02	254	960.00	0.02	274	1196.97	0.03	294	960.00	0.02	314	960.00	0.02
15	1028.47	0.02	35	987.00	0.02	55	986.98	0.02	75	966.00	0.02	95	966.00	0.02	115	960.00	0.02	135	1050.00	0.02	155	1008.00	0.02	175	993.89	0.02	195	960.07	0.02	215	960.00	0.02	235	960.14	0.02	255	960.00	0.02	275	979.58	0.02	295	960.00	0.02	315	960.00	0.02
16	1011.13	0.02	36	987.00	0.02	56	966.00	0.02	76	987.00	0.02	96	966.00	0.02	116	960.00	0.02	136	1050.00	0.02	156	1032.09	0.02	176	997.17	0.02	196	960.07	0.02	216	960.00	0.02	236	960.14	0.02	256	960.00	0.02	276	960.00	0.02	296	960.00	0.02	316	960.00	0.02
17	1055.18	0.02	37	987.00	0.02	57	966.00	0.02	77	987.00	0.02	97	966.00	0.02	117	960.00	0.02	137	1050.00	0.02	157	1046.48	0.02	177	1022.74	0.02	197	960.07	0.02	217	959.75	0.02	237	959.96	0.02	257	960.00	0.02	277	959.97	0.02	297	960.00	0.02	317	960.00	0.02
18	1061.34	0.02	38	987.00	0.02	58	966.00	0.02	78	987.00	0.02	98	987.00	0.02	118	960.00	0.02	138	1050.00	0.02	158	1055.44	0.02	178	960.04	0.02	198	960.07	0.02	218	960.00	0.02	238	959.93	0.02	258	959.52	0.02	278	960.00	0.02	298	960.00	0.02	318	960.00	0.02
19	1061.65	0.02	39	987.00	0.02	59	966.00	0.02	79	987.00	0.02	99	987.00	0.02	119	960.00	0.02	139	1050.00	0.02	159	1058.99	0.02	179	960.00	0.02	199	1069.28	0.02	219	960.00	0.02	239	959.93	0.02	259	960.00	0.02	279	960.00	0.02	299	960.00	0.02	319	960.00	0.02
20	1059.74	0.02	40	987.00	0.02	60	987.04	0.02	80	987.00	0.02	100	987.00	0.02	120	960.00	0.02	140	1050.00	0.02	160	1057.12	0.02	180	960.00	0.02	200	961.87	0.02	220	960.00	0.02	240	959.93	0.02	260	960.00	0.02	280	960.00	0.02	300	960.00	0.02	320	960.00	0.02

LINE TABLE			LINE TABLE			LINE TABLE			LINE TABLE			LINE TABLE			LINE TABLE			LINE TABLE			LINE TABLE			LINE TABLE			LINE TABLE			LINE TABLE			LINE TABLE			LINE TABLE			LINE TABLE	
LINE #	LENGTH	BEARING	LINE #	LENGTH	BEARING	LINE #	LENGTH	BEARING	LINE #	LENGTH	BEARING	LINE #	LENGTH	BEARING	LINE #	LENGTH	BEARING	LINE #	LENGTH	BEARING	LINE #	LENGTH	BEARING	LINE #	LENGTH	BEARING	LINE #	LENGTH	BEARING	LINE #	LENGTH	BEARING	LINE #	LENGTH	BEARING	LINE #	LENGTH	BEARING	LINE #	LENGTH	BEARING	LINE #	LENGTH	BEARING	LINE #	LENGTH	BEARING	
L???	160.76	N83° 09' 14"E	L20	42.00	N83° 25' 31"E	L41	252.00	N06° 50' 33"W	L61	84.00	S06° 50' 33"E	L81	84.00	N06° 50' 33"W	L101	168.00	S06° 50' 33"E	L121	120.00	S06° 50' 33"E	L141	47.04	S83° 09' 27"W	L161	210.00	S19° 21' 13"W	L181	96.00	S53° 49' 32"E	L201	80.00	N36° 10' 28"E	L221	192.00	S53° 49' 32"E	L241	192.00	S53° 49' 32"E	L261	40.00	S36° 10' 28"W	L281	15.00	S53° 49' 32"E	L301	50.22	N53° 49' 32"W	L321	19.98	N70° 45' 31"W	L341	12.01	N83° 09' 27"E	L361	12.01	N83° 09' 27"E	L381	15.00	S53° 49' 32"E	L401	40.00	S36° 10' 28"W	L421	40.00	N36° 07' 55"E	L441	40.00	S36° 10' 28"W	L461	40.00	S36° 10' 28"E	L481	40.00	S36° 10' 28"E	L501	40.00	S36° 10' 28"E	L521	10.00	N36° 07' 55"E	L541	40.00	S36° 10' 28"W	L561	40.00	S36° 10' 28"E	L581	40.00	S36° 10' 28"E	L601	40.00	S36° 10' 28"W	L621	40.00	S36° 10' 28"E	L641	40.00	S36° 10' 28"W	L661	40.00	S36° 10' 28"E	L681	40.00	S36° 10' 28"E	L701	40.00	S36° 10' 28"E	L721	40.00	S36° 10' 28"E	L741	40.00	S36° 10' 28"E	L761	40.00	S36° 10' 28"E	L781	40.00	S36° 10' 28"E	L801	40.00	S36° 10' 28"E	L821	40.00	S36° 10' 28"E	L841	40.00	S36° 10' 28"E	L861	40.00	S36° 10' 28"E	L881	40.00	S36° 10' 28"E	L901	40.00	S36° 10' 28"E	L921	40.00	S36° 10' 28"E	L941	40.00	S36° 10' 28"E	L961	40.00	S36° 10' 28"E	L981	40.00	S36° 10' 28"E	L1001	40.00	S36° 10' 28"E	L1021	40.00	S36° 10' 28"E	L1041	40.00	S36° 10' 28"E	L1061	40.00	S36° 10' 28"E	L1081	40.00	S36° 10' 28"E	L1101	40.00	S36° 10' 28"E	L1121	40.00	S36° 10' 28"E	L1141	40.00	S36° 10' 28"E	L1161	40.00	S36° 10' 28"E	L1181	40.00	S36° 10' 28"E	L1201	40.00	S36° 10' 28"E	L1221	40.00	S36° 10' 28"E	L1241	40.00	S36° 10' 28"E	L1261	40.00	S36° 10' 28"E	L1281	40.00	S36° 10' 28"E	L1301	40.00	S36° 10' 28"E	L1321	40.00	S36° 10' 28"E	L1341	40.00	S36° 10' 28"E	L1361	40.0
L1	47.57	N05° 39' 52"E	L21	49.81	S06° 34' 29"E	L42	15.00	N06° 50' 33"W	L62	47.00	S83° 09' 27"W	L82	46.00	N83° 09' 27"E	L102	168.00	N06° 50' 33"W	L122	2.00	S83° 09' 27"W	L142	147.00	N06° 50' 33"W	L162	50.00	N70° 38' 47"W	L182	4.58	S53° 49' 32"E	L202	189.60	S53° 49' 32"E	L222	14.97	S53° 49' 32"E	L242	192.00	S53° 49' 32"E	L262	40.00	S36° 10' 28"E	L282	15.00	S53° 49' 32"E	L302	50.22	N53° 49' 32"W	L322	19.98	N70° 45' 31"W	L342	12.01	N83° 09' 27"E	L362	12.01	N83° 09' 27"E	L382	15.00	S53° 49' 32"E	L402	40.00	S36° 10' 28"W	L422	40.00	N36° 07' 55"E	L442	40.00	S36° 10' 28"W	L462	40.00	S36° 10' 28"E	L482	40.00	S36° 10' 28"E	L502	40.00	S36° 10' 28"E	L522	10.00	N36° 07' 55"E	L542	40.00	S36° 10' 28"W	L562	40.00	S36° 10' 28"E	L582	40.00	S36° 10' 28"E	L602	40.00	S36° 10' 28"W	L622	40.00	S36° 10' 28"E	L642	40.00	S36° 10' 28"W	L662	40.00	S36° 10' 28"E	L682	40.00	S36° 10' 28"E	L702	40.00	S36° 10' 28"E	L722	40.00	S36° 10' 28"E	L742	40.00	S36° 10' 28"E	L762	40.00	S36° 10' 28"E	L782	40.00	S36° 10' 28"E	L802	40.00	S36° 10' 28"E	L822	40.00	S36° 10' 28"E	L842	40.00	S36° 10' 28"E	L862	40.00	S36° 10' 28"E	L882	40.00	S36° 10' 28"E	L902	40.00	S36° 10' 28"E	L922	40.00	S36° 10' 28"E	L942	40.00	S36° 10' 28"E	L962	40.00	S36° 10' 28"E	L982	40.00	S36° 10' 28"E	L1002	40.00	S36° 10' 28"E	L1022	40.00	S36° 10' 28"E	L1042	40.00	S36° 10' 28"E	L1062	40.00	S36° 10' 28"E	L1082	40.00	S36° 10' 28"E	L1102	40.00	S36° 10' 28"E	L1122	40.00	S36° 10' 28"E	L1142	40.00	S36° 10' 28"E	L1162	40.00	S36° 10' 28"E	L1182	40.00	S36° 10' 28"E	L1202	40.00	S36° 10' 28"E	L1222	40.00	S36° 10' 28"E	L1242	40.00	S36° 10' 28"E	L1262	40.00	S36° 10' 28"E	L1282	40.00	S36° 10' 28"E	L1302	40.00	S36° 10' 28"E	L1322	40.00	S36° 10' 28"E	L1342	40.00	S36° 10' 28"E	L1362	40.0
L2	42.00	S84° 20' 08"E	L23	8.42	N83° 09' 14"E	L43	105.00	N06° 50' 33"W	L63	47.00	S83° 09' 27"E	L83	47.00	S83° 09' 27"W	L103	10.62	N44° 21' 47"W	L123	24.00	S06° 50' 33"E	L143	147.00	N78° 38° 09' 27"E	L163	15.99	N07° 58' 54"E	L183	10.15	N09° 48' 57"E	L203	14.97	S53° 49' 32"E	L223	14.97	S53° 49' 32"E	L243	192.00	S53° 49' 32"E	L263	40.00	S36° 10' 28"E	L283	15.00	S53° 49' 32"E	L303	50.22	N53° 49' 32"W	L323	19.98	N70° 45' 31"W	L343	12.01	N83° 09' 27"E	L363	12.01	N83° 09' 27"E	L383	15.00	S53° 49' 32"E	L403	40.00	S36° 10' 28"W	L423	40.00	N36° 07' 55"E	L443	40.00	S36° 10' 28"W	L463	40.00	S36° 10' 28"E	L483	40.00	S36° 10' 28"E	L503	40.00	S36° 10' 28"E	L523	10.00	N36° 07' 55"E	L543	40.00	S36° 10' 28"W	L563	40.00	S36° 10' 28"E	L583	40.00	S36° 10' 28"E	L603	40.00	S36° 10' 28"W	L623	40.00	S36° 10' 28"E	L643	40.00	S36° 10' 28"W	L663	40.00	S36° 10' 28"E	L683	40.00	S36° 10' 28"E	L703	40.00	S36° 10' 28"E	L723	40.00	S36° 10' 28"E	L743	40.00	S36° 10' 28"E	L763	40.00	S36° 10' 28"E	L783	40.00	S36° 10' 28"E	L803	40.00	S36° 10' 28"E	L823	40.00	S36° 10' 28"E	L843	40.00	S36° 10' 28"E	L863	40.00	S36° 10' 28"E	L883	40.00	S36° 10' 28"E	L903	40.00	S36° 10' 28"E	L923	40.00	S36° 10' 28"E	L943	40.00	S36° 10' 28"E	L963	40.00	S36° 10' 28"E	L983	40.00	S36° 10' 28"E	L1003	40.00	S36° 10' 28"E	L1023	40.00	S36° 10' 28"E	L1043	40.00	S36° 10' 28"E	L1063	40.00	S36° 10' 28"E	L1083	40.00	S36° 10' 28"E	L1103	40.00	S36° 10' 28"E	L1123	40.00	S36° 10' 28"E	L1143	40.00	S36° 10' 28"E	L1163	40.00	S36° 10' 28"E	L1183	40.00	S36° 10' 28"E	L1203	40.00	S36° 10' 28"E	L1223	40.00	S36° 10' 28"E	L1243	40.00	S36° 10' 28"E	L1263	40.00	S36° 10' 28"E	L1283	40.00	S36° 10' 28"E	L1303	40.00	S36° 10' 28"E	L1323	40.00	S36° 10' 28"E	L1343	40.00	S36° 10' 28"E	L1363	40.0
L3	1.00	N05° 39' 52"E	L24	51.57	N06° 54' 20"W	L44	39.21	N06° 50' 33"W	L64	84.00	S06° 50' 33"E	L84	1.00	S83° 09' 27"W	L104	11.16	S43° 17' 01"W	L124	37.46	S83° 09' 27"W	L144	147.00	N78° 34' 21"W	L164	16.18	N07° 49' 26"E	L184	10.15	N09° 48' 57"E	L204	192.00	S53° 49' 32"E	L224	14.97	S53° 49' 32"E	L244	192.00	S53° 49' 32"E	L264	40.00	S36° 10' 28"E	L284	15.00	S53° 49' 32"E	L304	50.22	N53° 49' 32"W	L324	19.98	N70° 45' 31"W	L344	12.01	N83° 09' 27"E	L364	12.01	N83° 09' 27"E	L384	15.00	S53° 49' 32"E	L404	40.00	S36° 10' 28"W	L424	40.00	N36° 07' 55"E	L444	40.00	S36° 10' 28"W	L464	40.00	S36° 10' 28"E	L484	40.00	S36° 10' 28"E	L504	40.00	S36° 10' 28"E	L524	10.00	N36° 07' 55"E	L544	40.00	S36° 10' 28"W	L564	40.00	S36° 10' 28"E	L584	40.00	S36° 10' 28"E	L604	40.00	S36° 10' 28"W	L624	40.00	S36° 10' 28"E	L644	40.00	S36° 10' 28"W	L664	40.00	S36° 10' 28"E	L684	40.00	S36° 10' 28"E	L704	40.00	S36° 10' 28"E	L724	40.00	S36° 10' 28"E	L744	40.00	S36° 10' 28"E	L764	40.00	S36° 10' 28"E	L784	40.00	S36° 10' 28"E	L804	40.00	S36° 10' 28"E	L824	40.00	S36° 10' 28"E	L844	40.00	S36° 10' 28"E	L864	40.00	S36° 10' 28"E	L884	40.00	S36° 10' 28"E	L904	40.00	S36° 10' 28"E	L924	40.00	S36° 10' 28"E	L944	40.00	S36° 10' 28"E	L964	40.00	S36° 10' 28"E	L984	40.00	S36° 10' 28"E	L1004	40.00	S36° 10' 28"E	L1024	40.00	S36° 10' 28"E	L1044	40.00	S36° 10' 28"E	L1064	40.00	S36° 10' 28"E	L1084	40.00	S36° 10' 28"E	L1104	40.00	S36° 10' 28"E	L1124	40.00	S36° 10' 28"E	L1144	40.00	S36° 10' 28"E	L1164	40.00	S36° 10' 28"E	L1184	40.00	S36° 10' 28"E	L1204	40.00	S36° 10' 28"E	L1224	40.00	S36° 10' 28"E	L1244	40.00	S36° 10' 28"E	L1264	40.00	S36° 10' 28"E	L1284	40.00	S36° 10' 28"E	L1304	40.00	S36° 10' 28"E	L1324	40.00	S36° 10' 28"E	L1344	40.00	S36° 10' 28"E	L1364	40.0
L4	84.00	S84° 20' 08"E	L25	4.37	S06° 54' 20"E	L45	85.92	N53° 49' 32"W	L65	46.52	S83° 09' 27"W	L85	84.00	N06° 50' 33"W	L105	6.94	N06° 50' 33"W	L125	129.32	N06° 50' 33"W	L145	48.72	N11° 25' 39"E	L165	4.00	S83° 10' 34"E	L185	96.00	S53° 49' 32"E	L205	15.00	S53° 49' 32"E	L225	14.97	S53° 49' 32"E	L245	192.00	S53° 49' 32"E	L265	40.00	S36° 10' 28"E	L285	15.00	S53° 49' 32"E	L305	50.22	N53° 49' 32"W	L325	19.98	N70° 45' 31"W	L345	12.01	N83° 09' 27"E	L365	12.01	N83° 09' 27"E	L385	15.00	S53° 49' 32"E	L405	40.00	S36° 10' 28"W	L425	40.00	N36° 07' 55"E	L445	40.00	S36° 10' 28"W	L465	40.00	S36° 10' 28"E	L485	40.00	S36° 10' 28"E	L505	40.00	S36° 10' 28"E	L525	10.00	N36° 07' 55"E	L545	40.00	S36° 10' 28"W	L565	40.00	S36° 10' 28"E	L585	40.00	S36° 10' 28"E	L605	40.00	S36° 10' 28"W	L625	40.00	S36° 10' 28"E	L645	40.00	S36° 10' 28"W	L665	40.00	S36° 10' 28"E	L685	40.00	S36° 10' 28"E	L705	40.00	S36° 10' 28"E	L725	40.00	S36° 10' 28"E	L745	40.00	S36° 10' 28"E	L765	40.00	S36° 10' 28"E	L785	40.00	S36° 10' 28"E	L805	40.00	S36° 10' 28"E	L825	40.00	S36° 10' 28"E	L845	40.00	S36° 10' 28"E	L865	40.00	S36° 10' 28"E	L885	40.00	S36° 10' 28"E	L905	40.00	S36° 10' 28"E	L925	40.00	S36° 10' 28"E	L945	40.00	S36° 10' 28"E	L965	40.00	S36° 10' 28"E	L985	40.00	S36° 10' 28"E	L1005	40.00	S36° 10' 28"E	L1025	40.00	S36° 10' 28"E	L1045	40.00	S36° 10' 28"E	L1065	40.00	S36° 10' 28"E	L1085	40.00	S36° 10' 28"E	L1105	40.00	S36° 10' 28"E	L1125	40.00	S36° 10' 28"E	L1145	40.00	S36° 10' 28"E	L1165	40.00	S36° 10' 28"E	L1185	40.00	S36° 10' 28"E	L1205	40.00	S36° 10' 28"E	L1225	40.00	S36° 10' 28"E	L1245	40.00	S36° 10' 28"E	L1265	40.00	S36° 10' 28"E	L1285	40.00	S36° 10' 28"E	L1305	40.00	S36° 10' 28"E	L1325	40.00	S36° 10' 28"E	L1345	40.00	S36° 10' 28"E	L1365	40.0
L5	1.00	S05° 40' 01"W	L26	0.93	N06° 50' 33"W	L46	47.00	S83° 09' 27"W	L66	78.24	N06° 50' 33"W	L86	1.00	N83° 09' 27"E	L106</	

CURVE TABLE				
CURVE #	LENGTH	RADIUS	DELTA	CHORD
C1	0.70	1510.00	0°01'36"	0.70
C2	168.09	1510.00	6°22'44"	168.00
C3	15.84	1554.86	0°35'01"	15.84
C4	126.05	1505.91	4°47'46"	126.02
C5	14.22	1509.99	0°32'23"	14.22
C6	49.25	1510.00	1°52'08"	49.25
C7	8.87	5.00	101°37'27"	7.75
C8	8.12	40.00	11°37'27"	8.10
C9	6.41	3.00	122°30'31"	5.26
C10	18.33	40.00	26°15'16"	18.17
C11	2.34	5.00	26°48'10"	2.32
C12	2.83	4.60	35°12'04"	2.78
C13	18.70	11.50	93°10'44"	16.71
C14	3.79	2.50	86°49'03"	3.44
C15	4.30	2.50	98°27'25"	3.79
C16	27.75	19.50	81°32'48"	25.47
C17	58.04	25.00	133°01'02"	45.86
C18	22.09	35.00	36°10'07"	21.73
C19	0.82	35.00	1°21'00"	0.82
C20	5.78	35.00	9°27'52"	5.77

CURVE TABLE				
CURVE #	LENGTH	RADIUS	DELTA	CHORD
C21	14.93	11.50	74°23'46"	13.91
C22	2.84	2.50	65°02'07"	2.69
C23	80.47	1545.50	2°58'59"	80.46
C24	2.87	2.50	65°43'18"	2.71
C25	14.35	11.50	71°28'30"	13.43
C26	22.49	10.00	128°50'33"	18.04
C27	51.52	76.00	38°50'33"	50.54
C28	15.40	10.00	88°13'33"	13.92
C29	0.31	10.00	1°46'27"	0.3
C30	20.41	14.50	80°39'28"	18.77
C31	2.70	2.50	61°49'18"	2.57
C32	62.39	1545.50	2°18'47"	62.39
C33	2.81	2.50	64°23'38"	2.66
C34	10.88	9.37	66°28'19"	10.28
C35	34.82	15.00	133°01'02"	27.51
C36	5.73	26.00	12°36'59"	5.71
C37	7.07	26.00	15°34'50"	7.05
C38	8.52	26.00	18°47'10"	8.49
C39	34.96	19.50	102°43'14"	30.46
C40	91.29	1536.50	3°24'15"	91.28

CURVE TABLE				
CURVE #	LENGTH	RADIUS	DELTA	CHORD
C41	7.75	5.50	80°41'01"	7.12
C42	20.36	12.00	97°12'33"	18.00
C43	98.16	1686.65	3°20'04"	98.15
C44	11.44	10.00	65°33'34"	10.83
C45	2.18	10.00	12°29'32"	2.18
C46	25.78	1536.50	0°57'40"	25.78
C47	5.17	9.50	31°11'29"	5.11
C48	6.69	9.50	40°22'42"	6.56
C49	0.60	9.50	3°36'12"	0.60
C50	6.94	25.00	15°54'10"	6.92
C51	38.49	25.00	88°13'10"	34.80
C52	47.02	1710.00	1°34'31"	47.01
C53	147.05	1710.00	4°55'37"	147.00
C54	5.82	1710.00	0°11'43"	5.82
C55	28.53	30.00	54°29'12"	27.47
C56	4.57	2.00	130°53'23"	3.64
C57	3.14	2.00	90°00'00"	2.83
C58	3.14	2.00	90°00'00"	2.83
C59	40.91	30.00	78°08'05"	37.81
C60	24.93	25.00	57°08'10"	23.91

CURVE TABLE				
CURVE #	LENGTH	RADIUS	DELTA	CHORD
C61	47.12	30.00	90°00'00"	42.43
C62	37.70	24.00	90°00'00"	33.94
C63	23.62	15.00	90°12'20"	21.25
C64	73.61	1734.00	2°25'56"	73.61
C65	3.16	2.00	90°23'33"	2.84
C66	19.00	1752.00	0°37'17"	19.00
C67	3.14	2.00	90°00'00"	2.83
C68	3.14	2.00	90°00'00"	2.83
C69	72.97	1752.00	2°23'11"	72.97
C70	3.25	2.00	93°00'04"	2.90
C71	3.89	1734.00	0°07'43"	3.89
C72	3.15	2.00	90°06'56"	2.83
C73	73.06	1752.00	2°23'21"	73.05
C74	3.14	2.00	89°55'03"	2.83
C75	14.25	10.00	81°37'17"	13.07
C76	3.14	2.00	90°00'00"	2.83
C77	3.04	2.00	87°08'01"	2.76
C78	10.91	50.00	12°30'04"	10.89
C79	27.59	50.00	31°36'56"	27.24
C80	9.42	6.00	90°00'00"	8.49

CURVE TABLE				
CURVE #	LENGTH	RADIUS	DELTA	CHORD
C81	13.23	10.00	75°49'33"	12.29
C82	2.47	10.00	14°10'27"	2.47
C83	28.88	26.00	63°38'28"	27.42
C84	27.82	25.00	63°45'32"	26.41
C85	9.19	25.00	21°03'17"	9.14
C86	71.92	1734.00	2°22'35"	71.92
C87	3.08	15.00	11°46'36"	3.08
C88	19.96	15.00	76°14'54"	18.52
C89	21.62	50.00	24°46'37"	21.45
C90	33.92	50.00	38°51'51"	33.27
C91	15.71	10.00	90°00'00"	14.14
C92	11.59	10.00	66°25'19"	10.95
C93	1.64	10.00	9°24'15"	1.64
C94	2.47	10.00	14°10'27"	2.47
C95	2.53	15.00	9°40'13"	2.53
C96	16.63	15.00	63°30'31"	15.79
C97	27.97	15.00	106°49'15"	24.09
C98	15.71	10.00	90°00'00"	14.14
C99	41.42	30.00	79°06'18"	38.21
C100	43.83	74.00	33°56'17"	43.19

CURVE TABLE				
CURVE #	LENGTH	RADIUS	DELTA	CHORD
C101	14.67	24.00	35°01'10"	14.44
C102	4.11	24.00	9°48'49"	4.11
C103	38.32	30.00	73°10'45"	35.76
C104	36.92	29.41	71°56'47"	34.55
C105	3.82	56.00	3°54'40"	3.82
C106	48.45	56.00	49°34'25"	46.96
C107	37.56	48.00	44°49'59"	36.61
C108	13.91	50.00	15°56'38"	13.87
C109	25.21	50.00	28°53'21"	24.94
C110	8.42	5.00	96°27'19"	7.46
C111	8.42	5.00	96°27'13"	7.46
C112	3.14	2.00	90°00'00"	2.83
C113	3.14	2.00	90°00'00"	2.83
C114	3.14	2.00	90°00'00"	2.83
C115	3.14	2.00	90°00'00"	2.83
C116	3.14	2.00	90°00'00"	2.83
C117	3.14	2.00	90°00'00"	2.83
C118	3.14	2.00	90°00'00"	2.83
C119	3.14	2.00	90°00'00"	2.83
C120	4.78	2.00	136°58'58"	3.72

CURVE TABLE				
CURVE #	LENGTH	RADIUS	DELTA	CHORD
C121	29.45	50.00	33°44'42"	29.02
C122	3.47	2.00	99°16'20"	3.05
C123	3.14	2.00	90°00'00"	2.83
C124	3.14	2.00	90°00'00"	2.83
C125	3.14	2.00	90°00'00"	2.83
C126	3.14	2.00	90°00'00"	2.83
C127	3.14	2.00	90°00'00"	2.83
C128	3.14	2.00	90°00'00"	2.83
C129	8.35	5.00	95°44'21"	7.42
C130	0.43	4.60	5°21'14"	0.43
C131	203.76	1440.00	8°06'27"	203.59
C132	168.10	1440.00	6°41'18"	168.00
C133	7.18	1440.00	0°17'09"	7.18
C134	168.10	1440.00	6°41'19"	168.00
C135	7.91	1440.00	0°18'53"	7.91
C136	48.94	1440.00	1°56'50"	48.94
C137	3.00	10.55	16°17'14"	2.99
C138	2.47	10.00	14°10'27"	2.47

TRACT TABLE			
TRACT	ACRES	AREA SQ. FT.	DESCRIPTION OF USE
TRACT A	3.92	170634.15	INGRESS, EGRESS, PUBLIC UTILITY, REFUSE COLLECTION, DRAINAGE EASEMENT AND EMERGENCY VEHICLE ACCESS
TRACT B	1.42	61942.37	INGRESS, EGRESS, PUBLIC UTILITY, REFUSE COLLECTION, DRAINAGE EASEMENT AND EMERGENCY VEHICLE ACCESS
TRACT C	0.14	6243.61	OPEN SPACE/LANDSCAPE
TRACT D	0.24	10244.06	OPEN SPACE/LANDSCAPE
TRACT E	0.25	11030.46	OPEN SPACE/LANDSCAPE
TRACT F	0.39	16847.31	OPEN SPACE/LANDSCAPE/AMENITIES
TRACT G	0.38	16411.42	OPEN SPACE/LANDSCAPE/AMENITIES
TRACT H	0.55	23993.32	OPEN SPACE/LANDSCAPE/AMENITIES
TRACT I	0.42	18461.26	OPEN SPACE/LANDSCAPE/AMENITIES
TRACT J	0.38	16391.98	OPEN SPACE/LANDSCAPE/AMENITIES
TRACT K	0.32	13827.54	OPEN SPACE/LANDSCAPE/RETENTION AREA
TRACT L	0.18	7649.12	OPEN SPACE/LANDSCAPE

