


KEYNOTES

SITE PLAN GENERAL NOTES

- A. CONTRACTOR IS RESPONSIBLE FOR ALL BARRICADES & SAFETY CONCERNS WITHIN & ADJACENT TO CONSTRUCTION.
- B. FIELD VERIFY ALL EXISTING CONDITIONS & DIMENSIONS PRIOR TO CONSTRUCTION.
- C. REFER TO CIVIL, LANDSCAPE, STRUCTURAL, MECHANICAL & ELECTRICAL DRAWINGS FOR MORE INFORMATION & UTILITY COORDINATION.
- D. CONTRACTOR SHALL PATCH & REPAIR ALL EXISTING FINISHES ADJACENT TO DEMOLITION, AS REQUIRED.
- E. REFER TO SHEET A1.2 FOR ARCHITECTURAL SITE DETAILS.

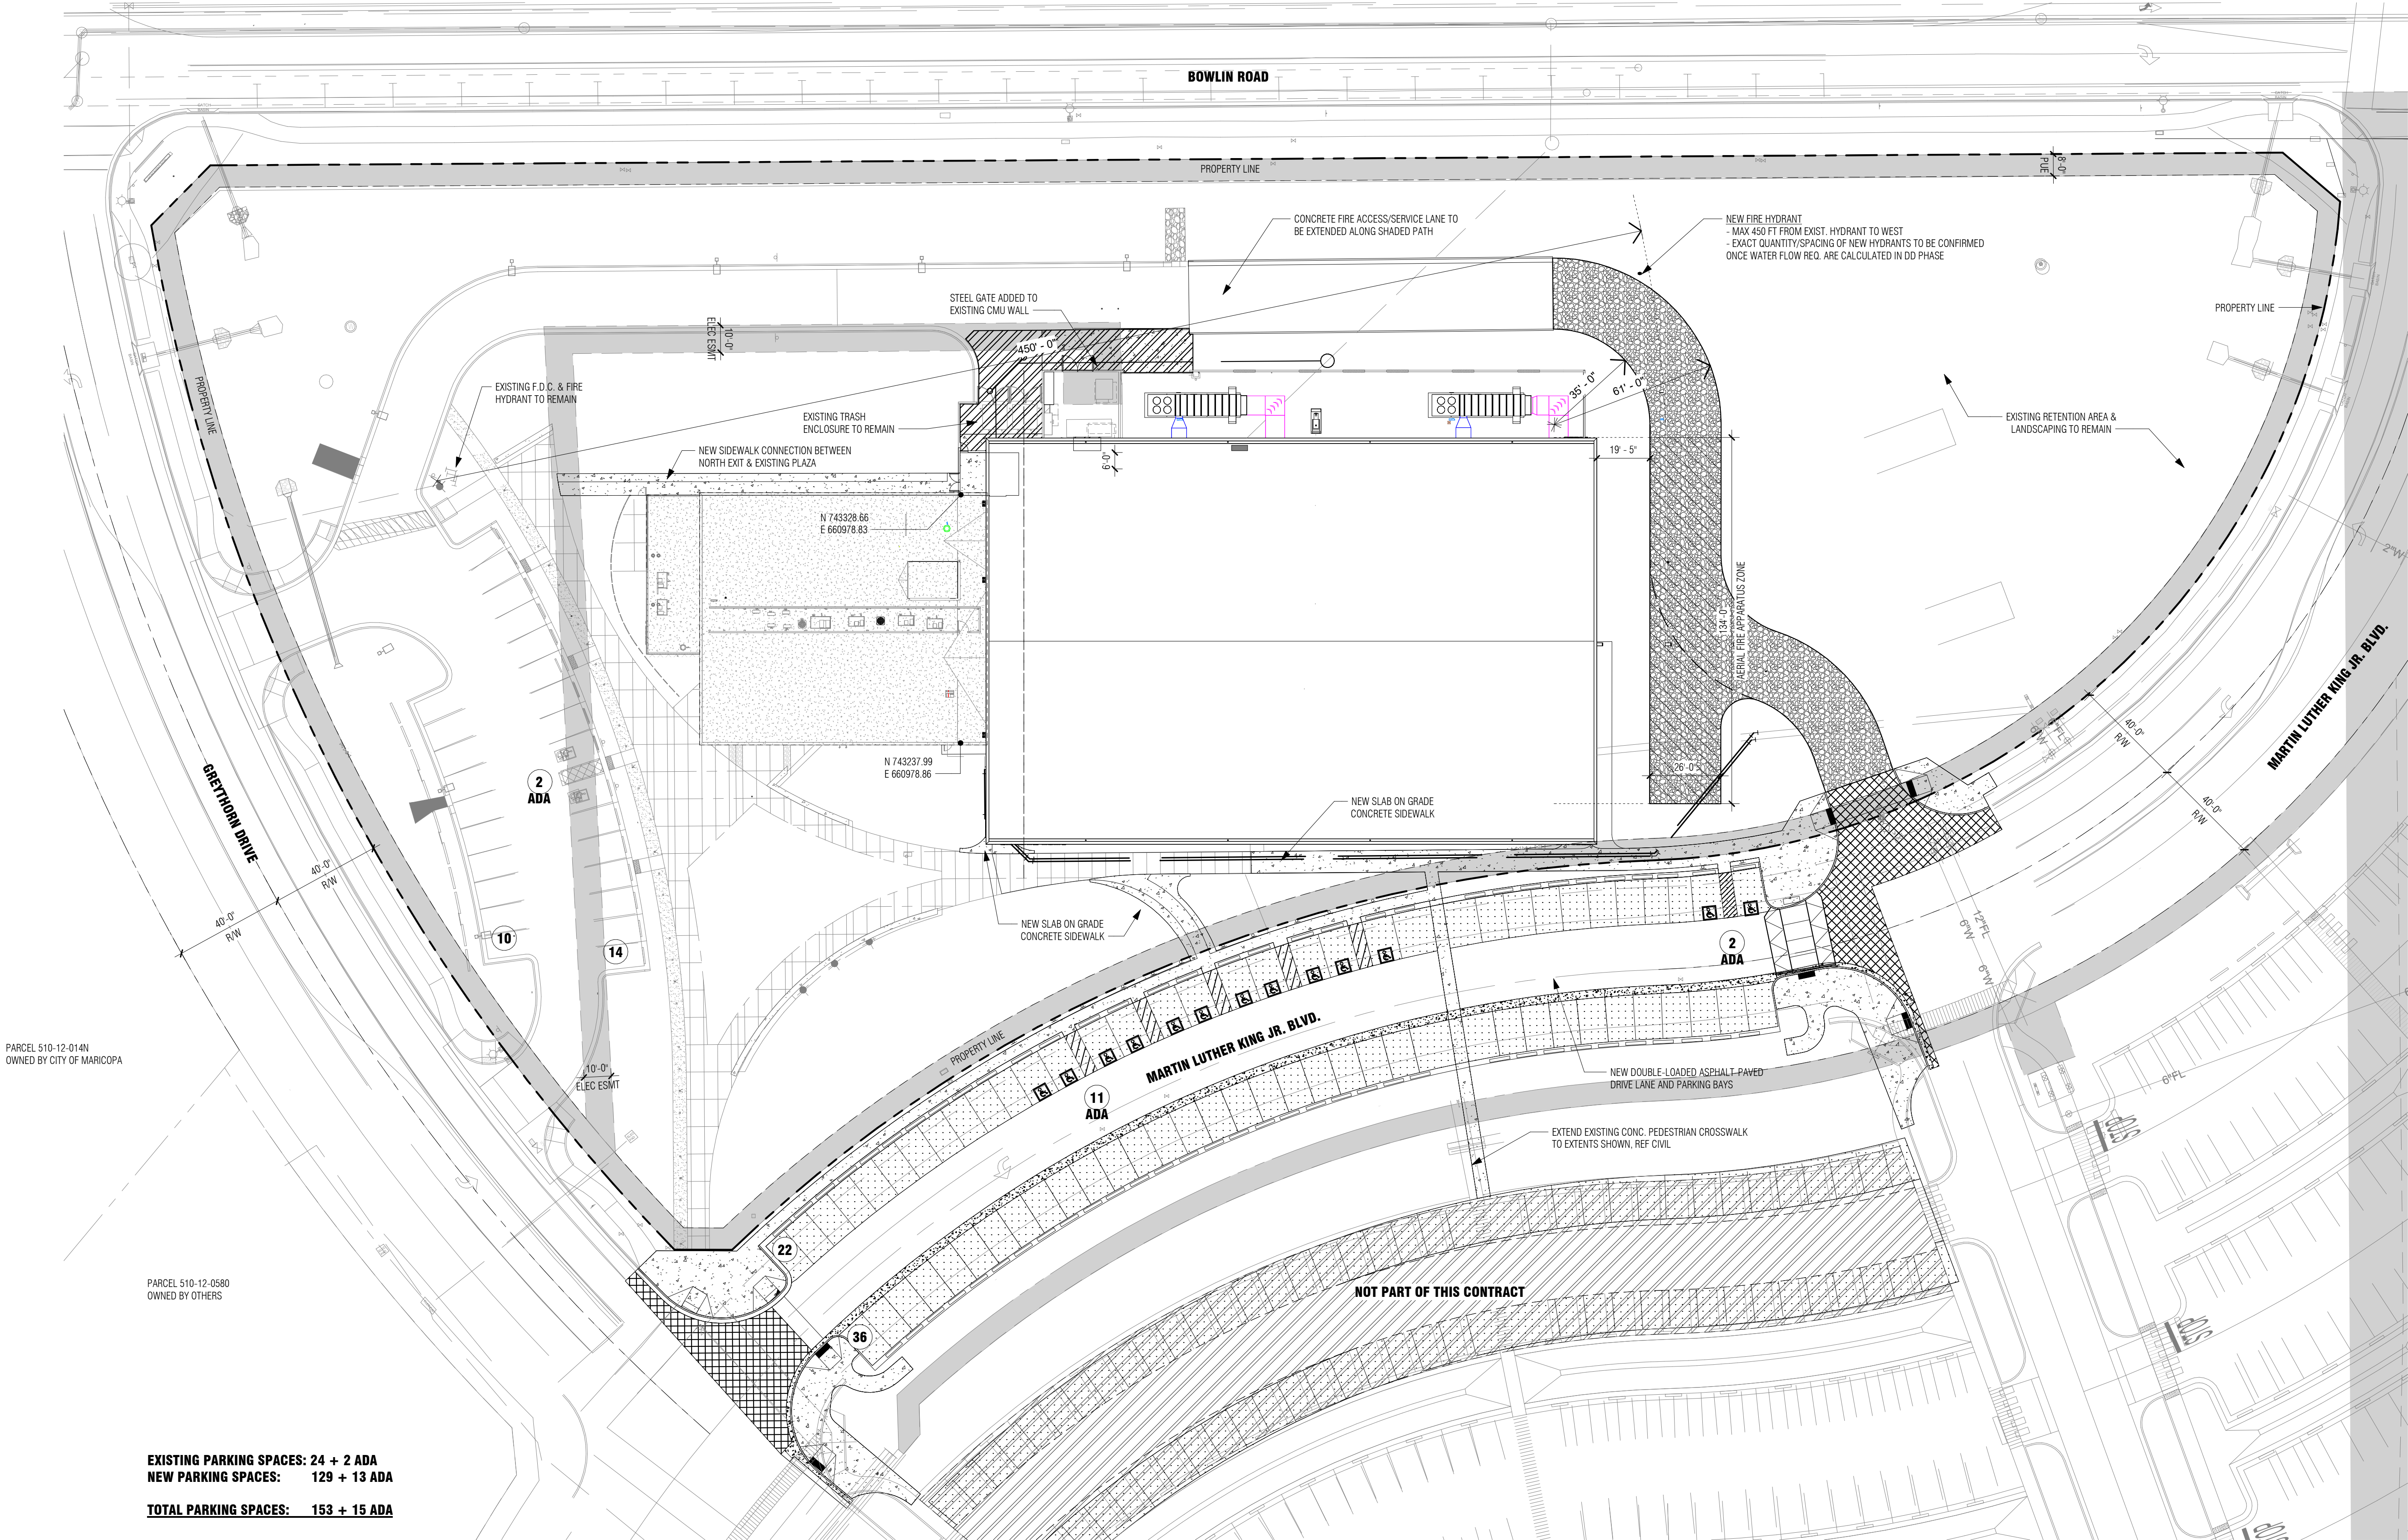

1 ARCHITECTURAL SITE PLAN
1" = 30'-0"

EXISTING PARKING SPACES: 24 + 2 ADA
NEW PARKING SPACES: 129 + 13 ADA
TOTAL PARKING SPACES: 153 + 15 ADA