

CITY OF MARICOPA NOTES

- CONSTRUCTION WITHIN UTILITY EASEMENTS SHALL BE LIMITED TO UTILITIES, FENCES AND DRIVEWAY.
- NO STRUCTURES OR VEGETATION OF ANY KIND THAT WOULD IMPEDED THE FLOW OF WATER THROUGH THE EASEMENTS MAY BE CONSTRUCTED, PLANTED OR ALLOWED TO GROW WITHIN DRAINAGE EASEMENTS.
- VISIBILITY EASEMENT RESTRICTIONS: ANY OBJECT, WALL, STRUCTURE, MOUND, OR LANDSCAPING (MATURE) OVER 24" IN HEIGHT IS NOT ALLOWED WITHIN THE VISIBILITY EASEMENT.
- TRACT, LOT AND PARCEL MONUMENTATION TO BE SET AT COMPLETION OF STREET PAVING.
- ALL TRACTS THAT WILL NOT BE DEDICATED TO THE CITY OF MARICOPA AND ALL COMMON PROPERTY SHALL BE IMPROVED IN ACCORDANCE WITH PLANS APPROVED BY THE CITY OF MARICOPA AND SHALL BE CONVEYED BY WARRANTY (OR SPECIAL WARRANTY) DEED TO THE HOME OWNERS' ASSOCIATION. THE HOMEOWNERS' ASSOCIATION SHALL BE RESPONSIBLE FOR THE MAINTENANCE OF THE COMMON PROPERTY.

REQUIRED MAINTENANCE

- PROPERTY OWNERS AND/OR HOMEOWNER ASSOCIATIONS SHALL PROPERLY MAINTAIN ALL LANDSCAPE MATERIALS AND LANDSCAPED AREAS, INCLUDING THAT WITHIN THE PUBLIC RIGHT-OF-WAY ADJACENT TO THE DEVELOPMENT, IN ACCORDANCE WITH THE APPROVED LANDSCAPE PLAN, EXCEPT IN AND ALONG PUBLIC RIGHT-OF-WAY AND EASEMENTS WHERE THE CITY OF MARICOPA HAS AGREED TO PROVIDE MAINTENANCE.
- REPLACEMENT OF DEAD TREES ALONG ARTERIAL AND COLLECTOR STREETS SHALL BE BY THE INDIVIDUAL PROPERTY OWNER OR THE HOMEOWNER'S ASSOCIATION AND SHALL BE COMPLETED WITHIN THREE (3) MONTHS FROM THE DATE THAT THE ASSOCIATION OR PROPERTY OWNER IS NOTIFIED BY THE CITY.
- PROPERTY OWNER OR HOMEOWNERS ASSOCIATION WILL ASSUME RESPONSIBILITY FOR THE MONTHLY OPERATING AND MAINTENANCE COSTS FOR ALL STREETLIGHTS WITHIN THE DEVELOPMENT AND ADJACENT ARTERIALS.

HOMEOWNERS ASSOCIATION RATIFICATION

BY THIS RATIFICATION, _____, DULY AUTHORIZED AGENT OF "EL RANCHO SANTA ROSA COMMUNITY ASSOCIATION", A DOMESTIC NON-PROFIT CORPORATION, HEREBY RATIFIES THE RECORDATION OF THIS PLAT FOR "EL RANCHO SANTA ROSA PHASE 1 - PARCEL 8" AND ACKNOWLEDGES THE RESPONSIBILITIES SET FORTH THEREIN.

NAME: _____
TITLE: _____ DATE: _____

HOMEOWNERS ASSOCIATION RATIFICATION ACKNOWLEDGEMENT

STATE OF ARIZONA }
COUNTY OF PINAL } SS
ON THIS ____ DAY OF _____, 20____, BEFORE ME, PERSONALLY APPEARED _____, WHOSE IDENTITY WAS PROVEN TO ME ON THE BASIS OF SATISFACTORY EVIDENCE TO BE THE PERSON WHO HE OR SHE CLAIMS TO BE, AND ACKNOWLEDGED THAT HE OR SHE SIGNED THE ABOVE DOCUMENT. IN WITNESS WHEREOF, I HEREUNTO SET MY HAND AND OFFICIAL SEAL.
NOTARY PUBLIC: _____
MY COMMISSION EXPIRES: _____

SANITARY SEWER

THE PALO VERDE UTILITIES COMPANY, INC. HAS AGREED TO SERVE THIS SUBDIVISION AS PER THE TERMS OF THE "INFRASTRUCTURE COORDINATION AND FINANCING AGREEMENT". RECORDED AS FEE NO. 2004-069878

ASSURED WATER SUPPLY

THIS PROJECT IS WITHIN THE SERVICE AREA OF GLOBAL - SANTA CRUZ WATER COMPANY WHICH HAS BEEN DESIGNATED AS HAVING AN ASSURED WATER SUPPLY PURSUANT TO ARS 45-576. A COMMITMENT TO SUPPLY WATER SERVICE TO THIS PLATTED SUBDIVISION HAS BEEN RECEIVED FROM SAID WATER COMPANY AS EVIDENCED BY LETTER, A COPY OF WHICH IS SUBMITTED WITH THIS PLAT.

ASSURANCE STATEMENT

ASSURANCES IN THE FORM OF A PERFORMANCE BOND, ISSUED FROM _____ IN THE AMOUNT OF \$ _____ HAS BEEN DEPOSITED WITH THE CITY ENGINEER TO GUARANTEE CONSTRUCTION OF THE REQUIRED SUBDIVISION IMPROVEMENTS.

CERTIFICATION

I, RICHARD G. ALCOCER, HEREBY CERTIFY THAT I AM A REGISTERED LAND SURVEYOR IN THE STATE OF ARIZONA, THAT THIS MAP, CONSISTING OF FOUR (4) SHEETS, CORRECTLY REPRESENTS A BOUNDARY SURVEY MADE UNDER MY SUPERVISION DURING THE MONTH OF MAY, 2021, THAT THE SURVEY IS TRUE AND COMPLETE AS SHOWN, THAT ALL MONUMENTS SHOWN ACTUALLY EXIST OR WILL BE SET AS SHOWN, THAT THEIR POSITIONS ARE CORRECTLY SHOWN AND THAT SAID MONUMENTS ARE SUFFICIENT TO ENABLE THE SURVEY TO BE RETRACED.


BY: *Richard G. Alcocer*
RICHARD G. ALCOCER
REGISTRATION NUMBER 33851
4550 N. 12TH STREET
PHOENIX, ARIZONA 85014
(602)-264-6831
CVLSURVEY@CVLCL.COM

RE-PLAT FOR EL RANCHO SANTA ROSA - PHASE 1 PARCEL 8

A PORTION OF LAND LOCATED IN THE NORTHWEST QUARTER OF SECTION 35, TOWNSHIP 4 SOUTH, RANGE 3 EAST, OF THE GILA AND SALT RIVER BASE AND MERIDIAN, CITY OF MARICOPA, PINAL COUNTY, ARIZONA



VICINITY MAP (NOT-TO-SCALE)

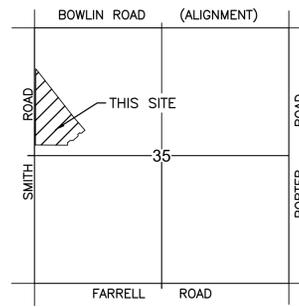

VICINITY MAP (NOT-TO-SCALE)

LEGEND

- SECTION CORNER - FOUND BRASS CAP (UNLESS OTHERWISE NOTED)
- CORNER OF THIS SUBDIVISION - SET SURVEY MARKER PER M.A.G. STD. DTL. 120, TYPE "C" - MODIFIED (UNLESS OTHERWISE NOTED)
- EASEMENT
- S.V.T.E. SIGHT VISIBILITY TRIANGLE EASEMENT
- P.U.E. PUBLIC UTILITY EASEMENT
- V.N.A.E. VEHICULAR NON ACCESS EASEMENT
- AC. ACRES
- C1 CURVE NUMBER
- L1 LINE NUMBER
- R/W RIGHT-OF-WAY
- S.F. SQUARE FEET
- P.C.R. PINAL COUNTY RECORDER
- CENTERLINE MONUMENTATION - SET BRASS CAP FLUSH UPON COMPLETION OF JOB PER M.A.G. STD. DTL. 120, TYPE "B" (UNLESS OTHERWISE NOTED)
- ① SIGHT VISIBILITY TRIANGLE EASEMENT - 21' X 21' (LOCAL TO LOCAL)
- ② SIGHT VISIBILITY TRIANGLE EASEMENT - 33' X 33' (ARTERIAL TO ARTERIAL, ARTERIAL TO COLLECTOR & COLLECTOR TO LOCAL)
- ④ SHEET NUMBER

BASIS OF BEARING

THE BASIS OF BEARINGS FOR THIS SURVEY IS NORTH 00°22'40" EAST ALONG THE WEST LINE OF SECTION 35, TOWNSHIP 4 SOUTH, RANGE 3 EAST OF THE GILA AND SALT RIVER MERIDIAN, ACCORDING TO AN UNRECORDED CVL A.L.T.A. JOB NO. 020098-03 DATED: 4-14-2003

BASE ZONING & ZONING CASE

EXISTING ZONING PAD 22-09
ZONING/PAD CASE NUMBER PZ-PD-009-01

SERVICE PROVIDERS

- WATER GLOBAL WATER RESOURCES
- WASTEWATER GLOBAL WATER RESOURCES
- ELECTRICITY ELECTRICAL DISTRICT NUMBER 3
- GAS SOUTHWEST GAS CORPORATION
- FIRE CITY OF MARICOPA FIRE DEPARTMENT
- POLICE CITY OF MARICOPA POLICE DEPARTMENT

BENCHMARK

ARIZONA DEPARTMENT OF TRANSPORTATION BRASS CAP MARKING THE SOUTHWEST CORNER OF SECTION 34, TOWNSHIP 4 SOUTH, RANGE 3 EAST.

ELEVATION = 1187.63 (NAVD88 DATA, PINAL COUNTY CONTROL NETWORK DATUM)

APPROVALS

THIS PLAT HAS BEEN APPROVED AS TO FORM BY:


DEVELOPMENT SERVICES DIRECTOR _____ DATE _____

CITY ENGINEER _____ DATE _____

APPROVED BY THE COUNCIL OF THE CITY OF MARICOPA, ARIZONA, THIS ____ DAY OF _____, 20____.

BY: _____ MAYOR _____ DATE _____

ATTEST: _____ CITY CLERK _____ DATE _____

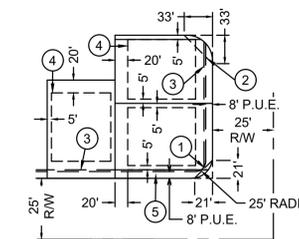

SETBACKS FOR PAD CATEGORY TYPE A, B AND C LOTS

- FRONT 20' / 10'
- REAR 20'
- SIDE 5'
- STREET SIDE 10'

TYPICAL LOT DETAIL (NOT-TO-SCALE)

ENGINEER

COE AND VAN LOO II L.L.C.
4550 NORTH 12TH STREET
PHOENIX, ARIZONA 85014
PHONE: (602) 264-6831
FAX: (602) 285-4753
CONTACT: JUSTIN MCCARTY P.E.
EMAIL: JMCCARTY@CVLCL.COM

DEVELOPER

PULTE HOME COMPANY, L.L.C.
16767 PERIMETER DRIVE, STE 100
SCOTTSDALE, AZ 85260
PHONE: (480) 391-6251
CONTACT: MIKE HIFLER
EMAIL: MIKE.HIFLER@PULTEGROUP.COM

OWNER/DEVELOPER

CASTLEROCK COMMUNITIES ARIZONA, L.L.C.
2401 FOUNTAIN VIEW, SUITE 215
HOUSTON, TX 77057
PHONE: (713) 600-7060
CONTACT: KIRK BREITENWISCHER
EMAIL: KB@C-ROCK.COM

DECLARATION, TITLE WARRANTY AND DEDICATION

KNOW ALL MEN BY THESE PRESENTS:

CASTLEROCK COMMUNITIES ARIZONA L.L.C., AN ARIZONA LIMITED LIABILITY COMPANY, AS OWNER HAS SUBDIVIDED UNDER THE NAME OF EL RANCHO SANTA ROSA PHASE 1 - PARCEL 8, LOCATED IN THE NORTHWEST QUARTER OF SECTION 35, TOWNSHIP 4 SOUTH, RANGE 3 EAST, OF THE GILA AND SALT RIVER BASE AND MERIDIAN, PINAL COUNTY, ARIZONA AS SHOWN PLATTED HEREON AND HEREBY DECLARES THIS PLAT SETS FORTH THE LOCATION AND GIVES THE DIMENSIONS OF THE LOTS, TRACTS, STREETS, AND EASEMENTS CONSTITUTING SAME AND THAT SAID LOTS, TRACTS AND STREETS SHALL BE KNOWN BY THE NUMBER, LETTER OR NAME GIVEN EACH RESPECTIVELY.

CASTLEROCK COMMUNITIES ARIZONA L.L.C., AN ARIZONA LIMITED LIABILITY COMPANY, IS THE OWNER OF FEE TITLE IN: (A) THE PROPERTY BEING DEDICATED ON THIS PLAT TO THE PUBLIC FOR ROADWAY PURPOSES AND ALL INCIDENTALS THERETO; AND (B) THE PROPERTY UPON OR ACROSS WHICH EASEMENTS ARE BEING DEDICATED ON THIS PLAT TO THE PUBLIC. CASTLEROCK COMMUNITIES ARIZONA L.L.C., AN ARIZONA LIMITED LIABILITY COMPANY, HEREBY WARRANTS TO PINAL COUNTY, A POLITICAL SUBDIVISION OF THE STATE OF ARIZONA, THE TITLE TO SUCH PROPERTY AGAINST ALL PERSONS, SUBJECT TO ALL MATTERS OF RECORD.

STREETS SHOWN ON THIS PLAT ARE DEDICATED TO THE PUBLIC FOR ROADWAY PURPOSES INCLUDING, BUT NOT LIMITED TO, ACCESS, DRAINAGE, TELECOMMUNICATIONS AND PUBLIC UTILITIES.

21-FOOT BY 21-FOOT RIGHT-OF-WAY SIGHT-VISIBILITY EASEMENTS AS DESIGNATED ON THIS PLAT ARE HEREBY DEDICATED TO THE PUBLIC AT ALL INTERSECTIONS WITH A PUBLIC STREET AND 33-FOOT BY 33-FOOT AT ARTERIAL OR COLLECTOR INTERSECTIONS WITH A PUBLIC STREET. SIGHT VISIBILITY EASEMENTS ARE HEREBY DEDICATED TO THE PUBLIC AND SHALL BE MAINTAINED BY EL RANCHO SANTA ROSA COMMUNITY MASTER ASSOCIATION.

AS DESIGNATED ON THIS PLAT, ONE FOOT WIDE NEGATIVE EASEMENTS PROHIBITING VEHICULAR INGRESS AND EGRESS ARE HEREBY DEDICATED TO THE PUBLIC UPON ALL LOTS ADJACENT TO PUBLIC DRAINAGE EASEMENTS, TRACTS, OR FACILITIES AND/OR ADJACENT TO PUBLIC ARTERIAL OR COLLECTOR STREETS.

NON-EXCLUSIVE DRAINAGE EASEMENTS ARE HEREBY DEDICATED TO THE PUBLIC UPON, OVER, ACROSS AND THROUGH TRACTS B AND D. NO USE SHALL BE PERMITTED WITHIN THE DRAINAGE EASEMENTS WHICH WOULD PROHIBIT OR INTERFERE WITH THE DRAINAGE USE. MAINTENANCE OF THE DRAINAGE EASEMENTS SHALL BE THE RESPONSIBILITY OF THE EL RANCHO SANTA ROSA HOMEOWNERS ASSOCIATION. SHOULD THE ASSOCIATION NOT ADEQUATELY MAINTAIN THE DRAINAGE EASEMENTS, THE GOVERNING ENTITY HAVING JURISDICTION OVER THE AREA IN WHICH THE DRAINAGE EASEMENTS ARE LOCATED, AT ITS DISCRETION, MAY ENTER UPON AND MAINTAIN THE DRAINAGE EASEMENTS, AND CHARGE THE HOMEOWNERS ASSOCIATION THE COST OF THE MAINTENANCE. ALL OTHER EASEMENTS ARE SUBORDINATE TO THE DRAINAGE EASEMENTS.

PUBLIC UTILITY EASEMENTS ARE HEREBY DEDICATED TO THE PUBLIC UPON, OVER, UNDER, ACROSS AND THROUGH THOSE AREAS DESIGNATED AS SUCH HEREON FOR THE INSTALLATION, MAINTENANCE, REPAIR, AND REMOVAL OF UNDERGROUND UTILITIES, INCLUDING, BUT NOT LIMITED TO, WATER, SEWER, GAS, ELECTRIC, AND TELECOMMUNICATIONS. MAINTENANCE OF THE AREAS SUBJECT TO SUCH PUBLIC UTILITIES EASEMENTS SHALL BE THE RESPONSIBILITY OF THE LOT OR TRACT OWNER.

IN WITNESS WHEREOF:

CASTLEROCK COMMUNITIES ARIZONA L.L.C., AN ARIZONA LIMITED LIABILITY COMPANY, AS OWNER, HAS HEREUNTO CAUSED ITS NAME TO BE AFFIXED AND HAS EXECUTED THIS SUBDIVISION PLAT BY THE SIGNATURE OF THE UNDERSIGNED, DULY AUTHORIZED.

THIS ____ DAY OF _____, 20____.

BY: CASTLEROCK COMMUNITIES ARIZONA L.L.C., AN ARIZONA LIMITED LIABILITY COMPANY

NAME: _____
ACKNOWLEDGEMENT

STATE OF ARIZONA }
COUNTY OF HARRIS } SS

ON THIS ____ DAY OF _____, 20____, BEFORE ME, THE UNDERSIGNED, PERSONALLY APPEARED _____ WHO

ACKNOWLEDGED HIMSELF/HERSELF TO BE _____ OF CASTLEROCK COMMUNITIES ARIZONA L.L.C., AN ARIZONA LIMITED LIABILITY COMPANY, AND BEING AUTHORIZED TO DO SO ON BEHALF OF SAID ENTITY, EXECUTED THIS PLAT FOR THE PURPOSES THEREIN CONTAINED.

IN WITNESS WHEREOF, I HEREUNTO SET MY HAND AND OFFICIAL SEAL

NOTARY PUBLIC _____ MY COMMISSION EXPIRES _____

GROSS AREA = 20.416 ACRES

SEE SHEET 2 FOR CURVE TABLE, LOT TABLE, TRACT TABLE AND TYPICAL LOT DETAIL.




DATE	REVISION	NO.

PARCEL 8 FINAL PLAT
EL RANCHO SANTA ROSA - PHASE 1
 CITY OF MARICOPA, PINAL COUNTY, ARIZONA



1 SHEET OF 4
CVL Contact: J. MCCARTY
CVL Project #: 1-14-0370301
© 2020 Coe & Van Loo II L.L.C.
All rights reserved for reproduction in any format

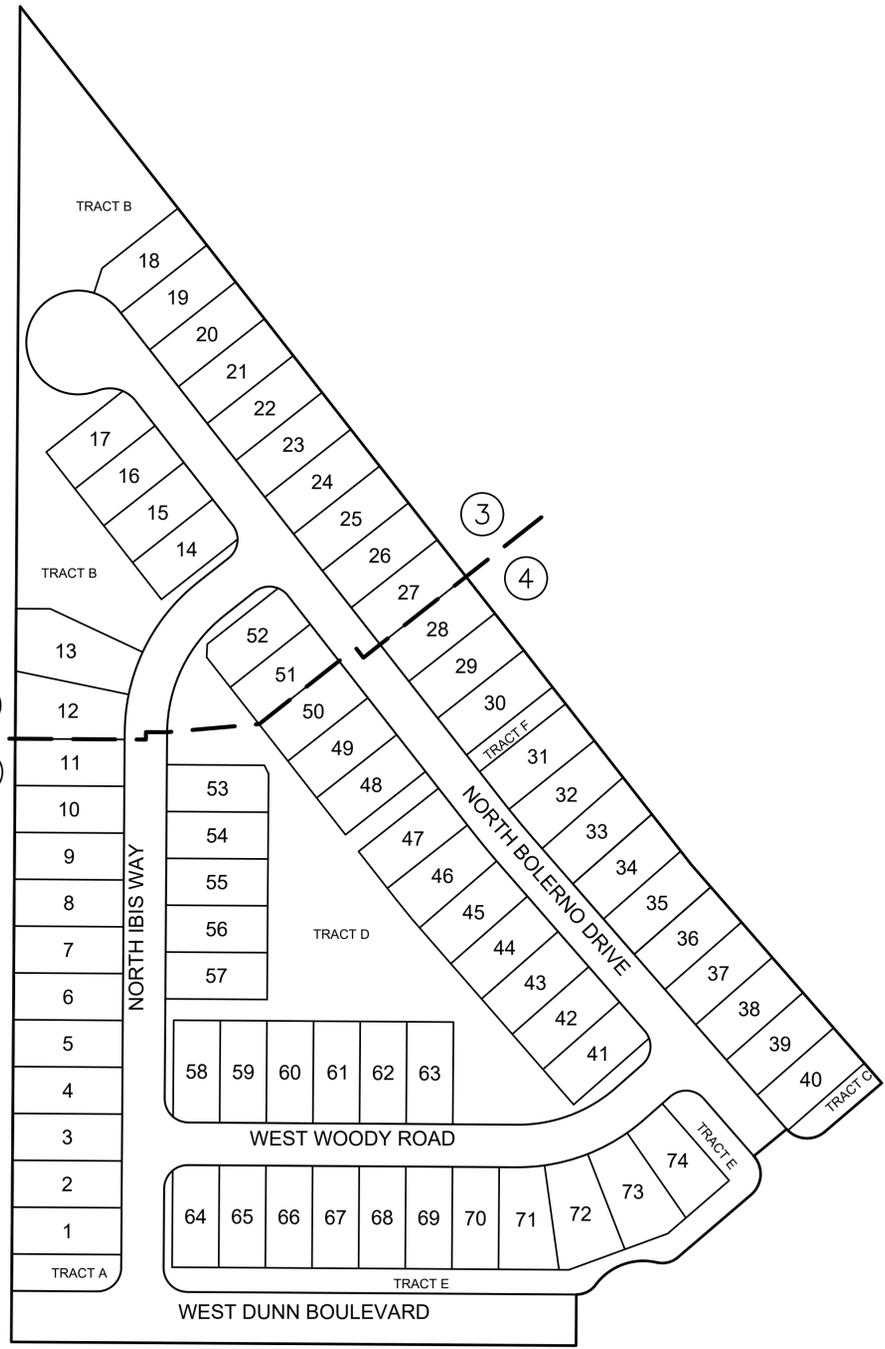

CURVE TABLE						
NO.	LENGTH	RADIUS	DELTA	TANGENT	CHORD	CHORD-BEARING
C1	142.32'	200.00'	040°46'18"	74.32	139.34	N69°59'31"E
C2	179.67'	200.00'	051°28'23"	96.41	173.69	S26°06'52"W
C3	53.32'	1000.00'	003°03'18"	26.67	53.31	S39°40'36"E
C4	49.81'	32.00'	089°11'23"	31.55	44.93	S85°47'57"E
C5	50.72'	32.00'	090°48'37"	32.46	45.57	N04°12'03"E
C6	26.25'	28.00'	053°42'45"	14.18	25.30	N76°27'45"E
C7	81.43'	70.00'	066°39'12"	46.03	76.92	N69°59'31"E
C8	26.25'	28.00'	053°42'45"	14.18	25.30	N63°31'18"E
C9	43.98'	28.00'	090°00'00"	28.00	39.60	S44°37'20"E
C10	43.98'	28.00'	090°00'00"	28.00	39.60	S45°22'40"W
C11	160.29'	225.00'	040°49'05"	83.72	156.92	N69°58'08"E
C12	43.98'	28.00'	090°00'00"	28.00	39.60	N86°12'15"W
C13	51.99'	974.93'	003°03'19"	26.00	51.98	S39°40'36"E
C14	270.14'	61.00'	253°44'23"	-81.33	97.60	S14°58'51"W
C15	50.19'	39.00'	073°44'23"	29.25	46.80	N75°01'09"W
C16	43.98'	28.00'	090°00'00"	28.00	39.60	N06°51'03"E
C17	202.13'	225.00'	051°28'23"	108.46	195.40	S26°06'52"W
C18	43.98'	28.00'	089°59'59"	28.00	39.60	N45°22'41"E
C19	43.98'	28.00'	090°00'00"	28.00	39.60	S44°37'20"E
C20	157.22'	175.00'	051°28'23"	84.36	151.98	S26°06'52"W
C21	43.98'	28.00'	090°00'00"	28.00	39.60	N83°08'57"W
C22	54.65'	1025.00'	003°03'18"	27.33	54.65	S39°40'36"E
C23	43.98'	28.00'	090°00'00"	28.00	39.60	N03°47'45"E
C24	124.19'	174.53'	040°46'18"	64.86	121.59	N70°03'04"E

LOT AREA TABLE		
LOT	SQ. FT.	ACRES
1	7,095	0.163
2	7,095	0.163
3	7,095	0.163
4	7,095	0.163
5	7,095	0.163
6	7,095	0.163
7	7,095	0.163
8	7,095	0.163
9	7,095	0.163
10	7,095	0.163
11	7,095	0.163
12	8,656	0.199
13	9,970	0.229
14	6,572	0.151
15	6,604	0.152
16	6,604	0.152
17	6,600	0.152
18	7,169	0.165
19	7,095	0.163
20	7,095	0.163
21	7,095	0.163
22	7,095	0.163
23	7,095	0.163
24	7,095	0.163
25	7,095	0.163
26	7,095	0.163
27	7,095	0.163
28	7,095	0.163
29	7,095	0.163
30	7,095	0.163
31	7,158	0.164
32	7,383	0.169
33	6,899	0.158
34	6,737	0.155
35	6,610	0.152
36	6,600	0.152
37	6,600	0.152
38	6,600	0.152
39	6,600	0.152
40	6,600	0.152
41	6,594	0.151
42	6,600	0.152
43	6,600	0.152
44	6,600	0.152
45	6,653	0.153
46	6,879	0.158

LOT AREA TABLE		
LOT	SQ. FT.	ACRES
47	6,600	0.152
48	6,600	0.152
49	6,600	0.152
50	6,600	0.152
51	6,600	0.152
52	6,721	0.154
53	6,575	0.151
54	6,600	0.152
55	6,600	0.152
56	6,600	0.152
57	6,600	0.152
58	6,563	0.151
59	6,600	0.152
60	6,600	0.152
61	6,600	0.152
62	6,600	0.152
63	6,600	0.152
64	6,563	0.151
65	6,600	0.152
66	6,600	0.152
67	6,600	0.152
68	6,600	0.152
69	6,600	0.152
70	6,600	0.152
71	7,541	0.173
72	8,188	0.188
73	8,228	0.189
74	7,277	0.167
TOTAL	512,727	11.789

TRACT TABLE		
TRACT	AREA	DESCRIPTION
TRACT A	0.124	OPEN SPACE, LANDSCAPE, P.U.E.
TRACT B	1.550	DRAINAGE, OPEN SPACE, LANDSCAPE, P.U.E.
TRACT C	0.078	OPEN SPACE, LANDSCAPE, P.U.E.
TRACT D	1.825	DRAINAGE, OPEN SPACE, LANDSCAPE, P.U.E.
TRACT E	0.609	OPEN SPACE, LANDSCAPE, P.U.E.
TRACT F	0.074	OPEN SPACE, LANDSCAPE, P.U.E.
TOTAL	4.260	


LAND USE TABLE	
GROSS ACREAGE	20.416 A.C.
AREA OF STREETS	4.367 A.C.
NET ACREAGE	16.049 A.C.
TOTAL NUMBER OF LOTS	74 LOTS
TOTAL NUMBER OF TRACTS	6 TRACTS
AREA OF TRACTS (A-F)	4.260 A.C.
GROSS RESIDENTIAL DENSITY	3.625 D.U./A.C.
AVERAGE AREA PER LOT	6929 S.F.

LINE TABLE		
NO.	BEARING	LENGTH
L1	S17°56'11"W	30.58'
L2	N02°31'05"E	15.35'
L3	S26°11'14"E	11.18'




Printed By: Dominique Print Date: October 23, 2023 Filename: N:\14 Coe and Van Loo II L.L.C\0370301\CADD\Parcel 8\DS-P8-FPLAT.dwg

SEE SHEET 2 FOR CURVE TABLE, LAND USE TABLE, LOT AREA TABLE & LINE TABLE

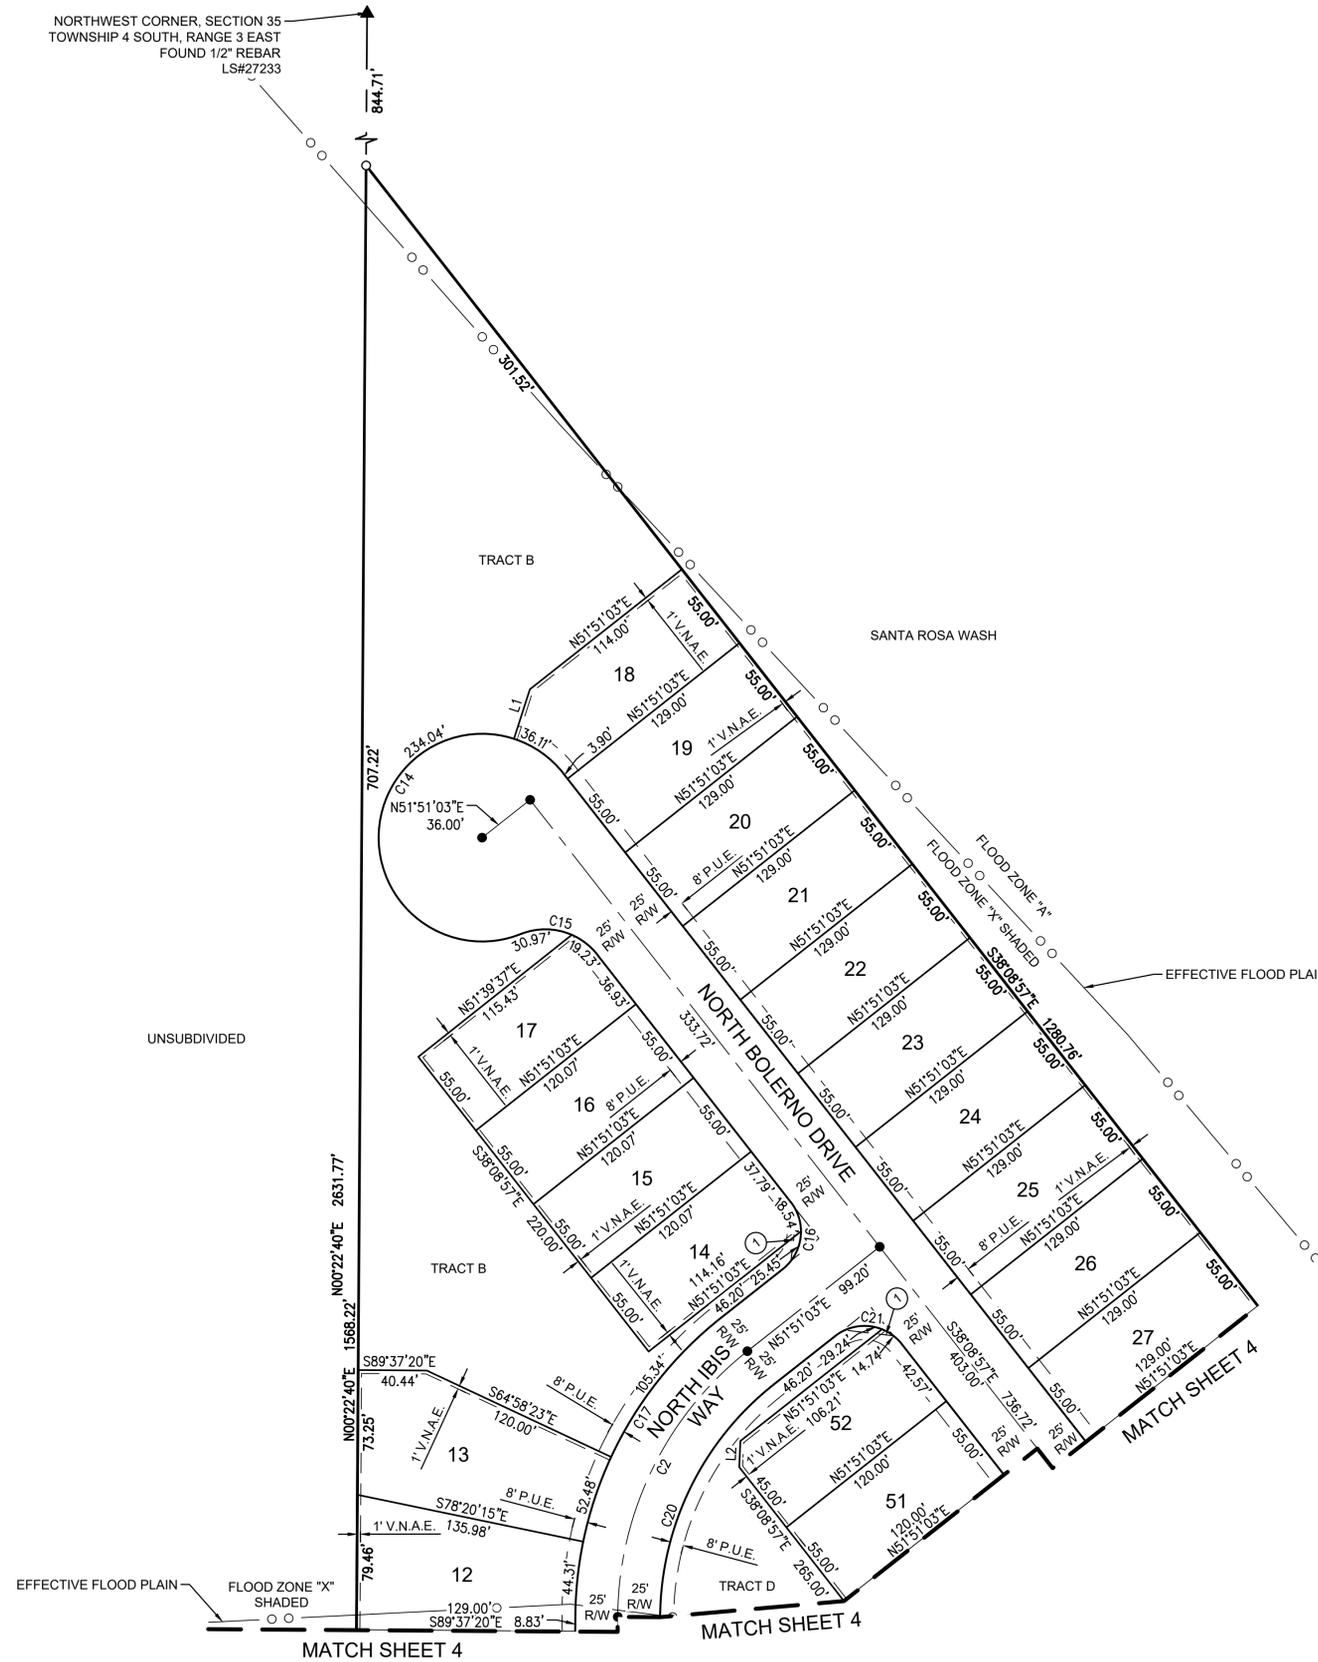

NORTHWEST CORNER, SECTION 35
TOWNSHIP 4 SOUTH, RANGE 3 EAST
FOUND 1/2" REBAR
LS#27233

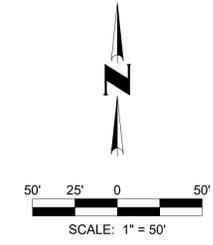

NO.	REVISION	DATE

PARCEL 8
FINAL PLAT
EL RANCHO SANTA ROSA - PHASE 1
CITY OF MARICOPA, PINAL COUNTY, ARIZONA

Registered Land Surveyor
CERTIFICATE NO. 33851
RICHARD C. ALCOCKER
ARIZONA 18-25-25
Richard C. Alcocer



3 SHEET OF 4
CVL Contact: J. MCCARTY
CVL Project #: 1-14-0370301
© 2020 Coe & Van Loo II L.L.C.
All rights reserved for reproduction in any format

SEE SHEET 2 FOR CURVE TABLE, LAND USE TABLE, LOT AREA TABLE & LINE TABLE

CVL Contact: J. MCCARTY
CVL Project #: 1-14-0370301
© 2020 Coe & Van Loo II L.L.C.
All rights reserved for reproduction in any format

WEST 1/4 CORNER, SECTION 35
TOWNSHIP 4 SOUTH, RANGE 3 EAST
FOUND 1/2" REBAR

SOUTHWEST CORNER, SECTION 35
TOWNSHIP 4 SOUTH, RANGE 3 EAST
FOUND 4" IRON PIPE

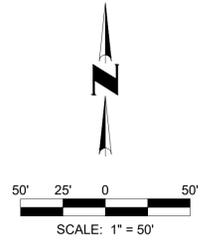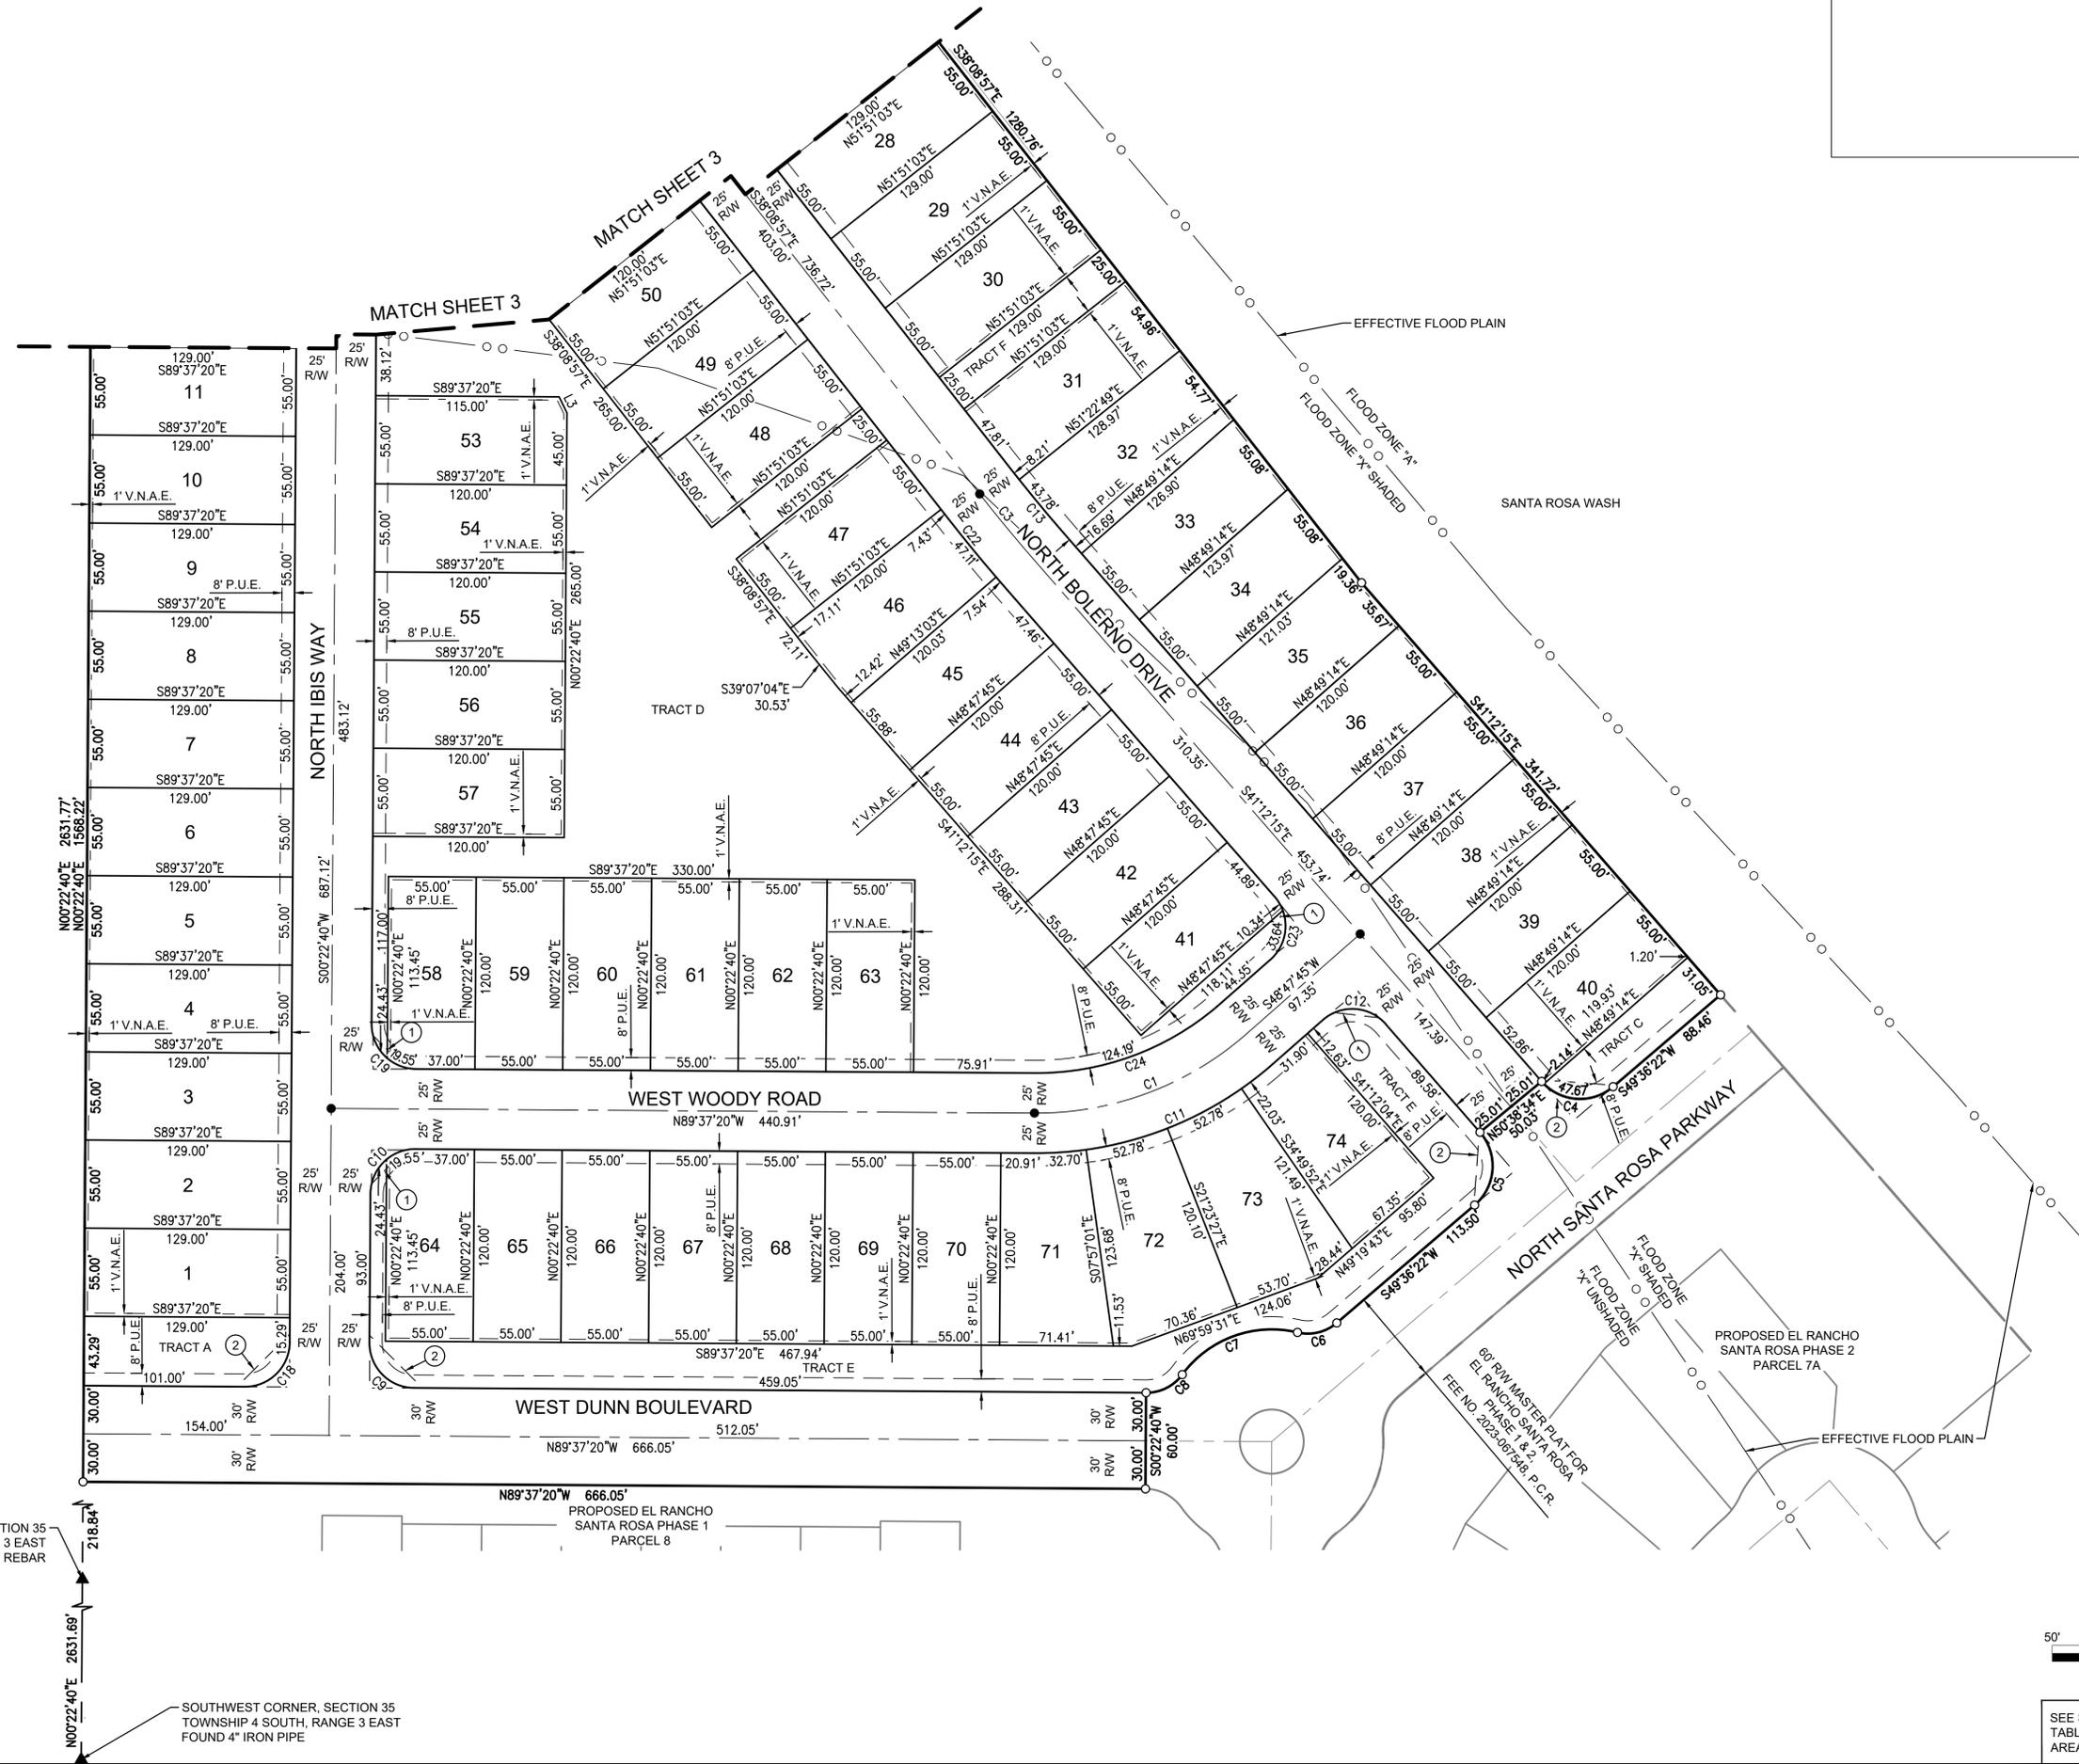

4 SHEET OF 4
CVL Contact: J. MCCARTY
CVL Project #: 1-14-0370301
© 2020 Coe & Van Loo II L.L.C.
All rights reserved to reproduction in any format

SEE SHEET 2 FOR CURVE TABLE, LAND USE TABLE, LOT AREA TABLE & LINE TABLE

NO.	REVISION	DATE

PARCEL 8
FINAL PLAT
EL RANCHO SANTA ROSA - PHASE 1
CITY OF MARICOPA, PINAL COUNTY, ARIZONA

Coe and Van Loo II L.L.C.

CVL CONSULTANTS
4550 North 12th Street
Phoenix, Arizona 85014
602-264-6831
www.cvlci.com