



MOBILE RD
(STATE ROUTE 238)

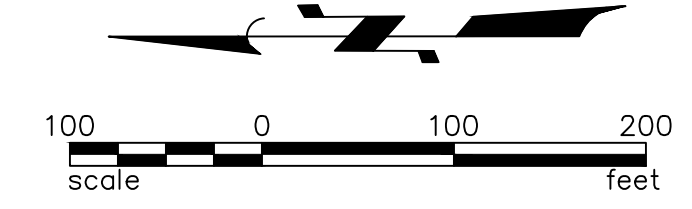

EDISON ROAD

MATCH BELOW LEFT


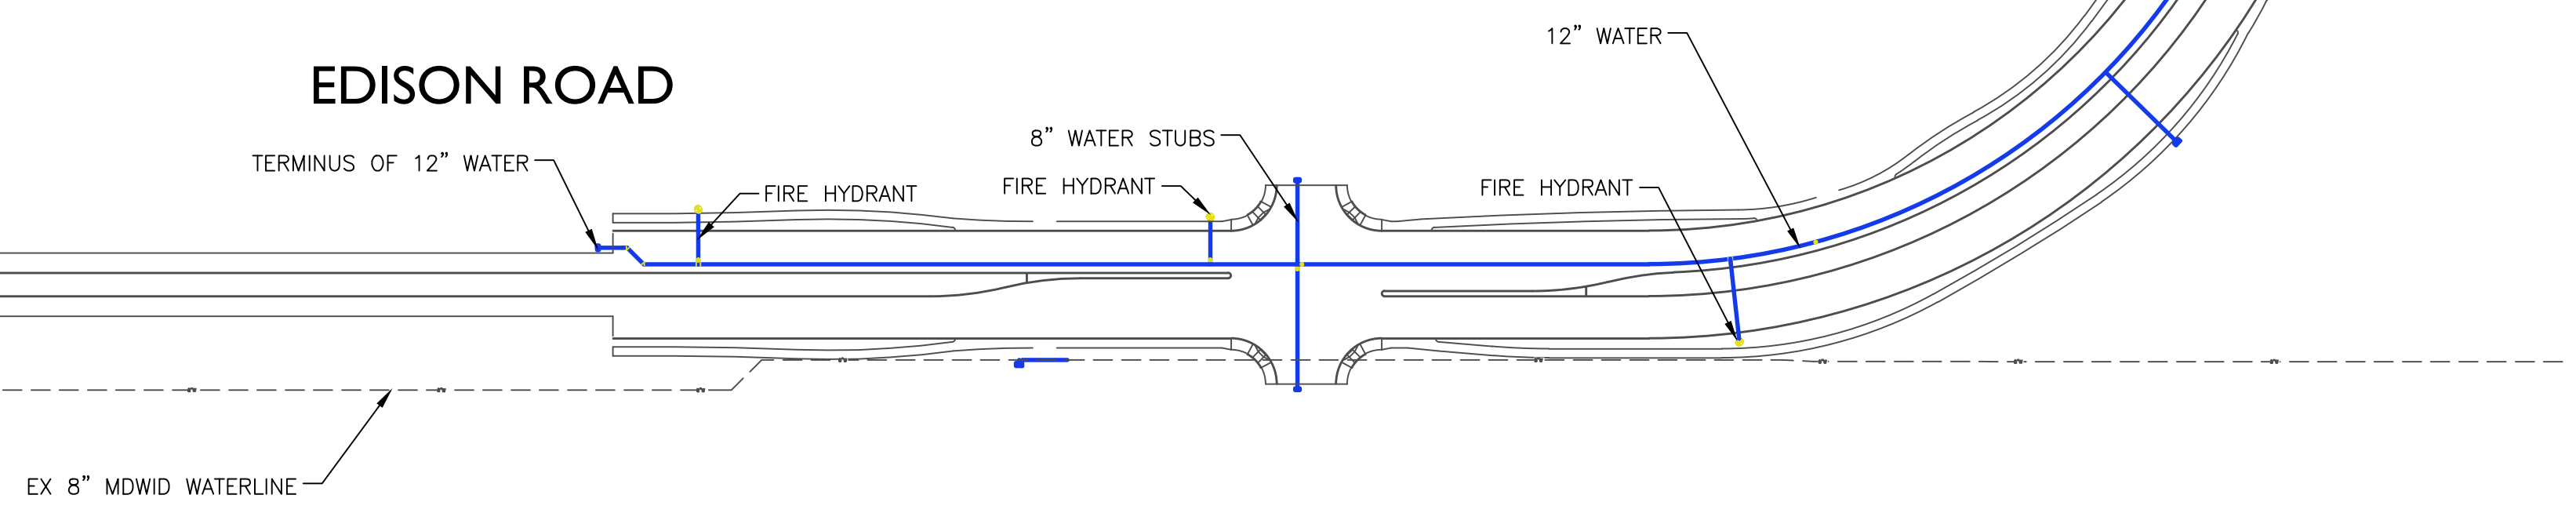


MATCH ABOVE RIGHT

EDISON ROAD


ROOSEVELT AVE

GARVEY CONNECTION
GARVEY AVE

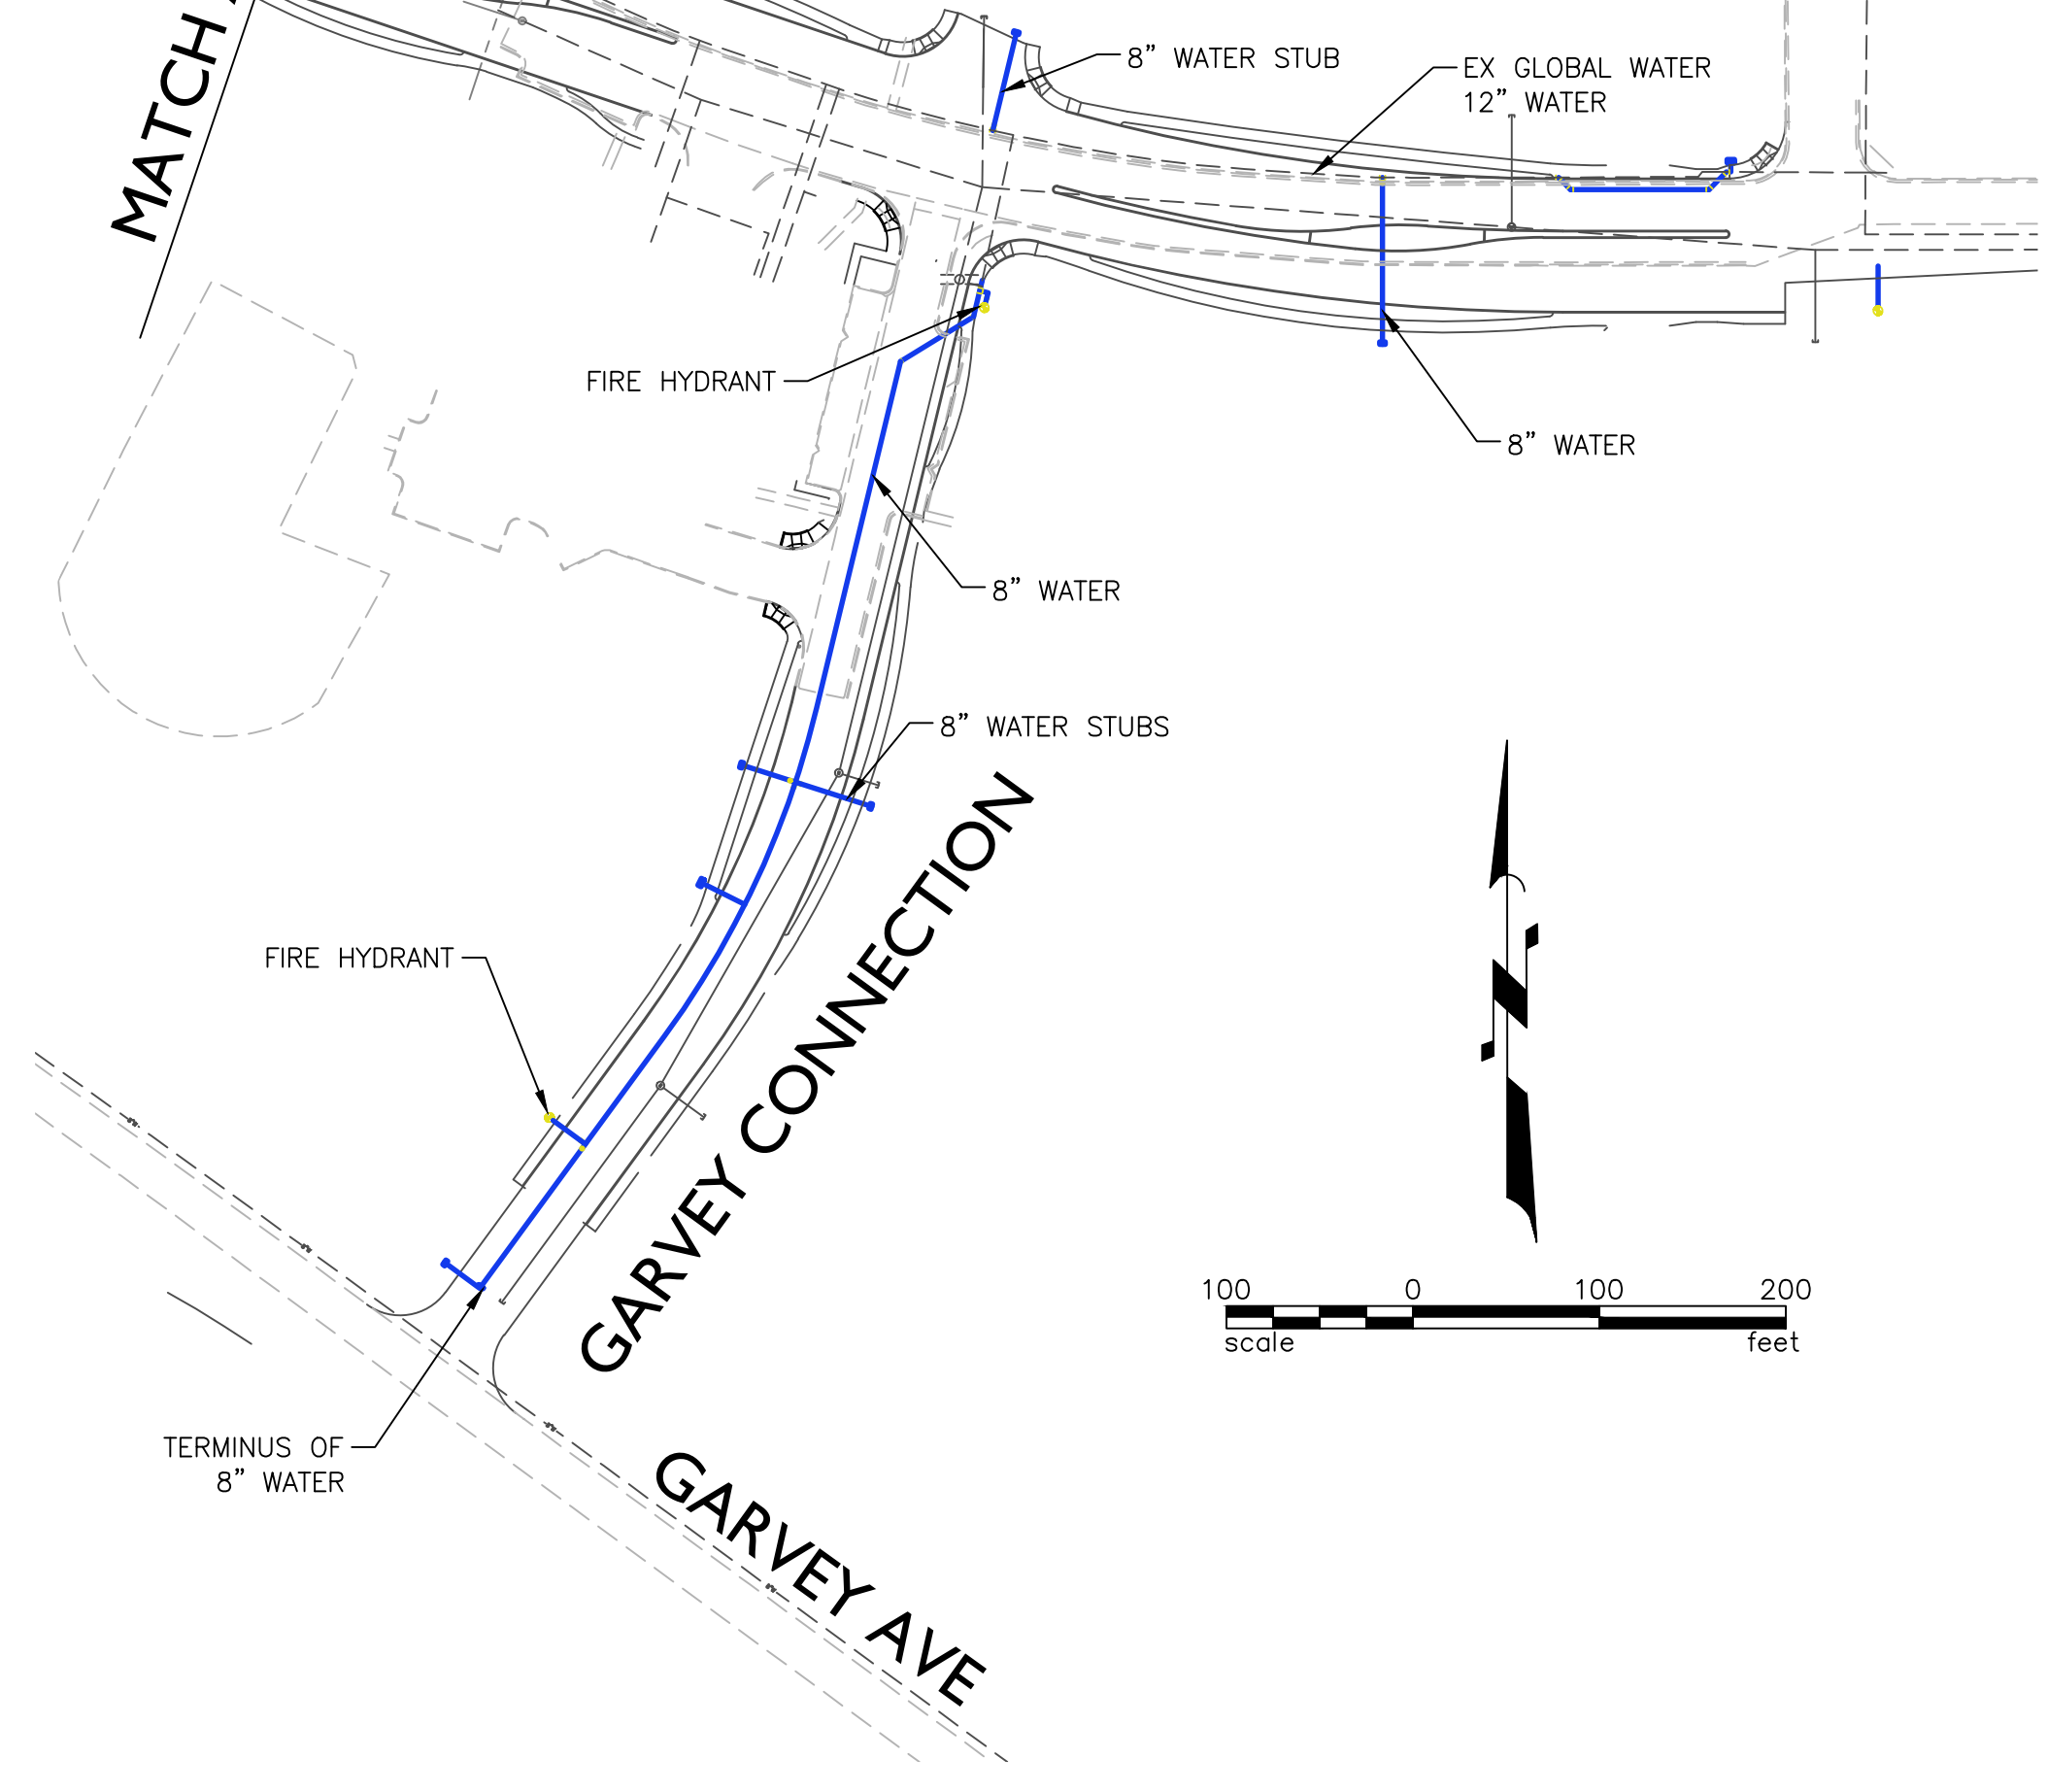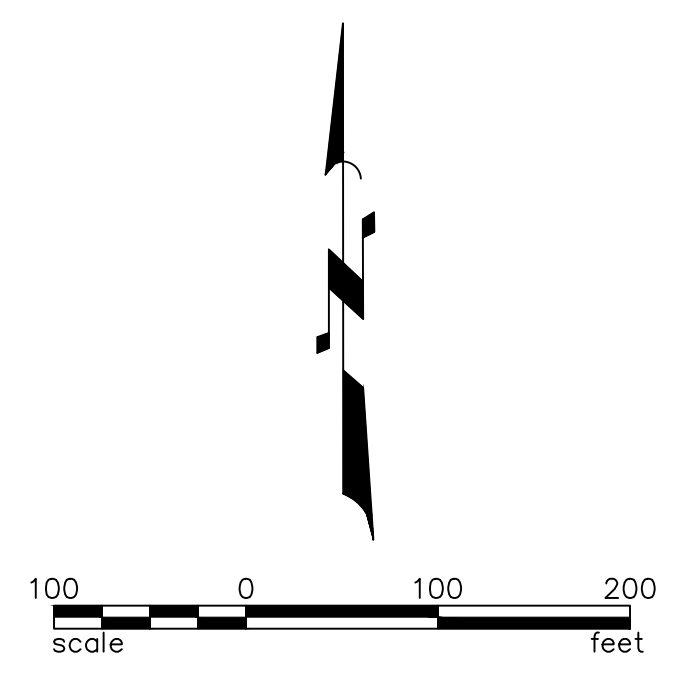

POTABLE WATER - EXHIBIT A

A PORTION OF LAND LYING WITHIN THE
WEST HALF OF SECTION 21 TOWNSHIP 4 SOUTH,
RANGE 3 EAST OF THE GILA AND SALT RIVER MERIDIAN
PINAL COUNTY, ARIZONA

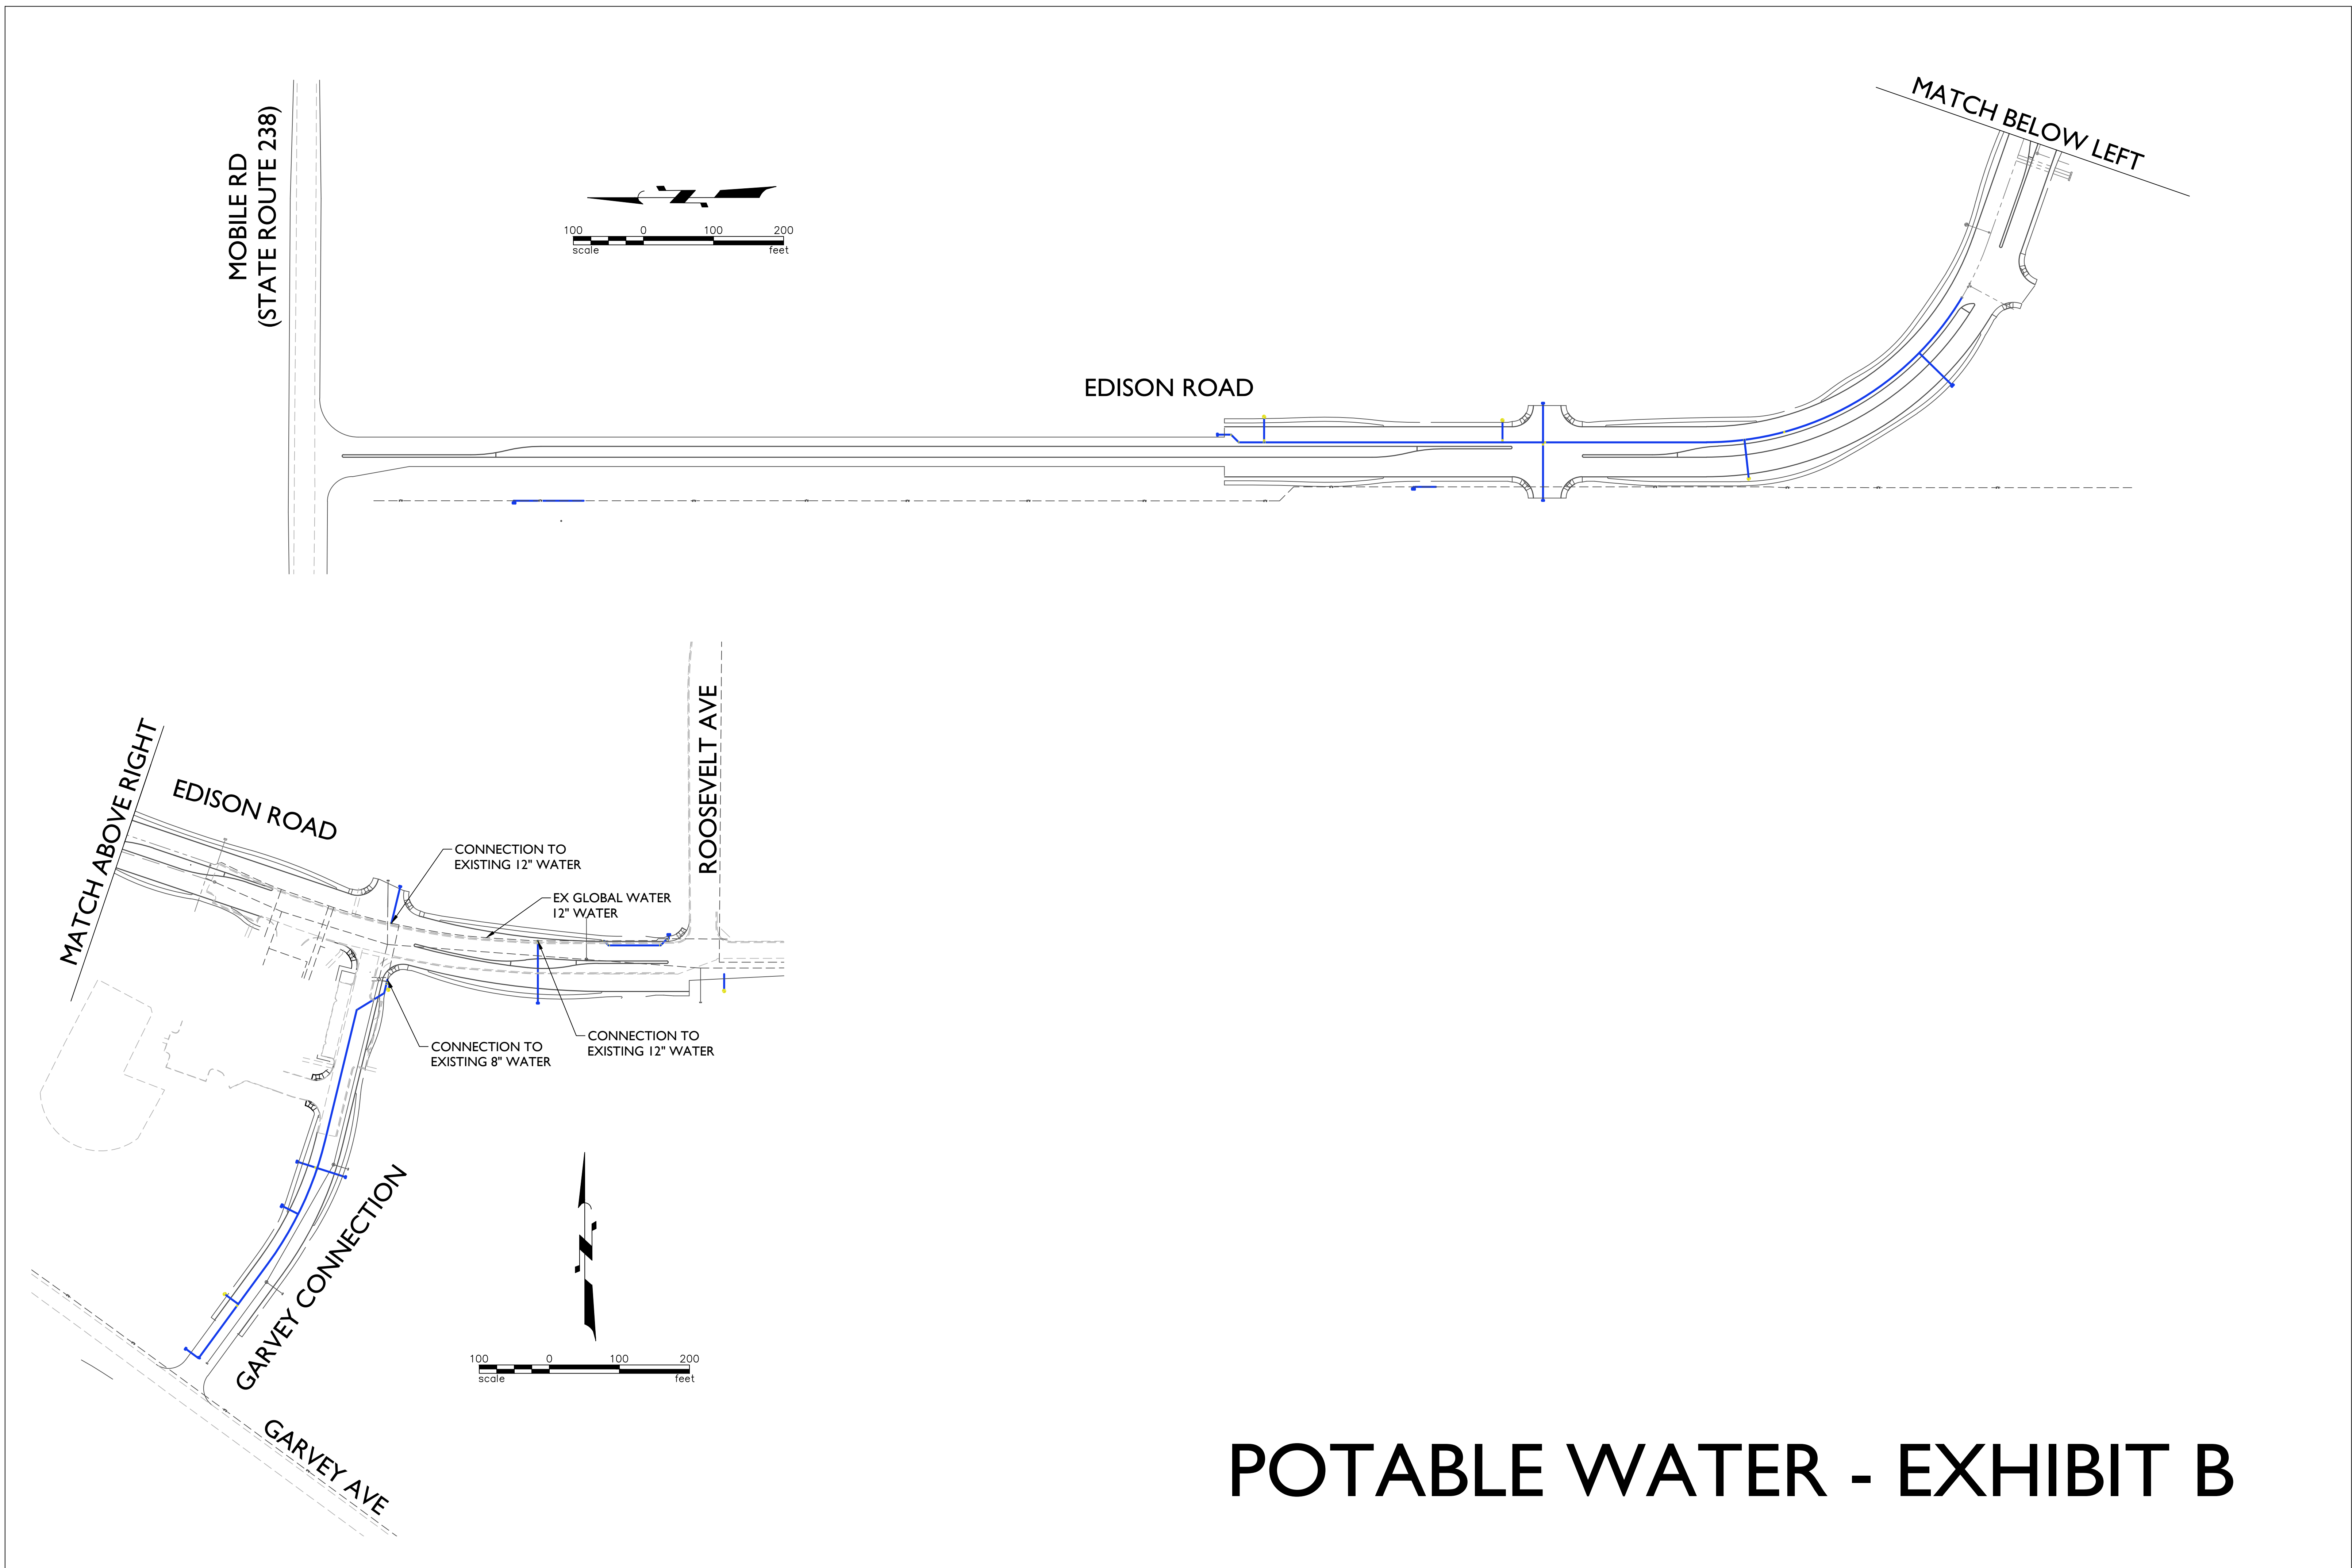

POTABLE WATER - EXHIBIT B

**Potable Water Exhibit C
 Engineer's Construction Cost Estimate**

**City of Maricopa
 Edison Road Industrial Park
 Project No. 35029**

Item Number	Description	Unit	Quantity	Unit Price	Cost
1	Curb Stop per MAG Detail 390 Type "B"	EA	8	\$1,000.00	\$ 8,000.00
2	12" Class 350 DIP Water Pipe	LF	1,252	\$85.00	\$ 106,420.00
3	12" Gate Valve and Box per MAG Detail 391-1 "C"	EA	3	\$4,000.00	\$ 12,000.00
4	Concrete Thrust Block per MAG Details 380 & 381	EA	12	\$500.00	\$ 6,000.00
5	Air Release Valve per Global Water Detail 388-1	EA	1	\$3,000.00	\$ 3,000.00
6	Fire Hydrant Per Global Water Detail 360-1	EA	1	\$3,000.00	\$ 3,000.00
7	Fire Hydrant Per Global Water Detail 360-2	EA	4	\$3,000.00	\$ 12,000.00
8	8" Gate Valve and Box per MAG Detail 391-1 "C"	EA	8	\$2,000.00	\$ 16,000.00
9	8" Class 350 DIP Water Pipe	LF	1,104	\$70.00	\$ 77,280.00
10	Remove Existing Curb Stop and Connect To Existing Water Line	EA	2	\$300.00	\$ 600.00
11	Remove Existing Waterline	LF	215	\$15.00	\$ 3,225.00
12	Relocate Existing Fire Hydrant	EA	1	\$500.00	\$ 500.00
13	1.5" Water Service per Global Water Detail 310-2	EA	2	\$1,500.00	\$ 3,000.00
14	Air Release Valve per MDWID Detail	EA	2	\$3,000.00	\$ 6,000.00
15	6" Gate Valve and Box per MAG Detail 391-1 "C"	EA	5	\$1,500.00	\$ 7,500.00
16	6" Class 350 DIP Water Pipe	LF	161	\$60.00	\$ 9,660.00
Total Waterline =					\$ 274,185.00

