



N. Hamilton Ave. Abandonment – Location Exhibit

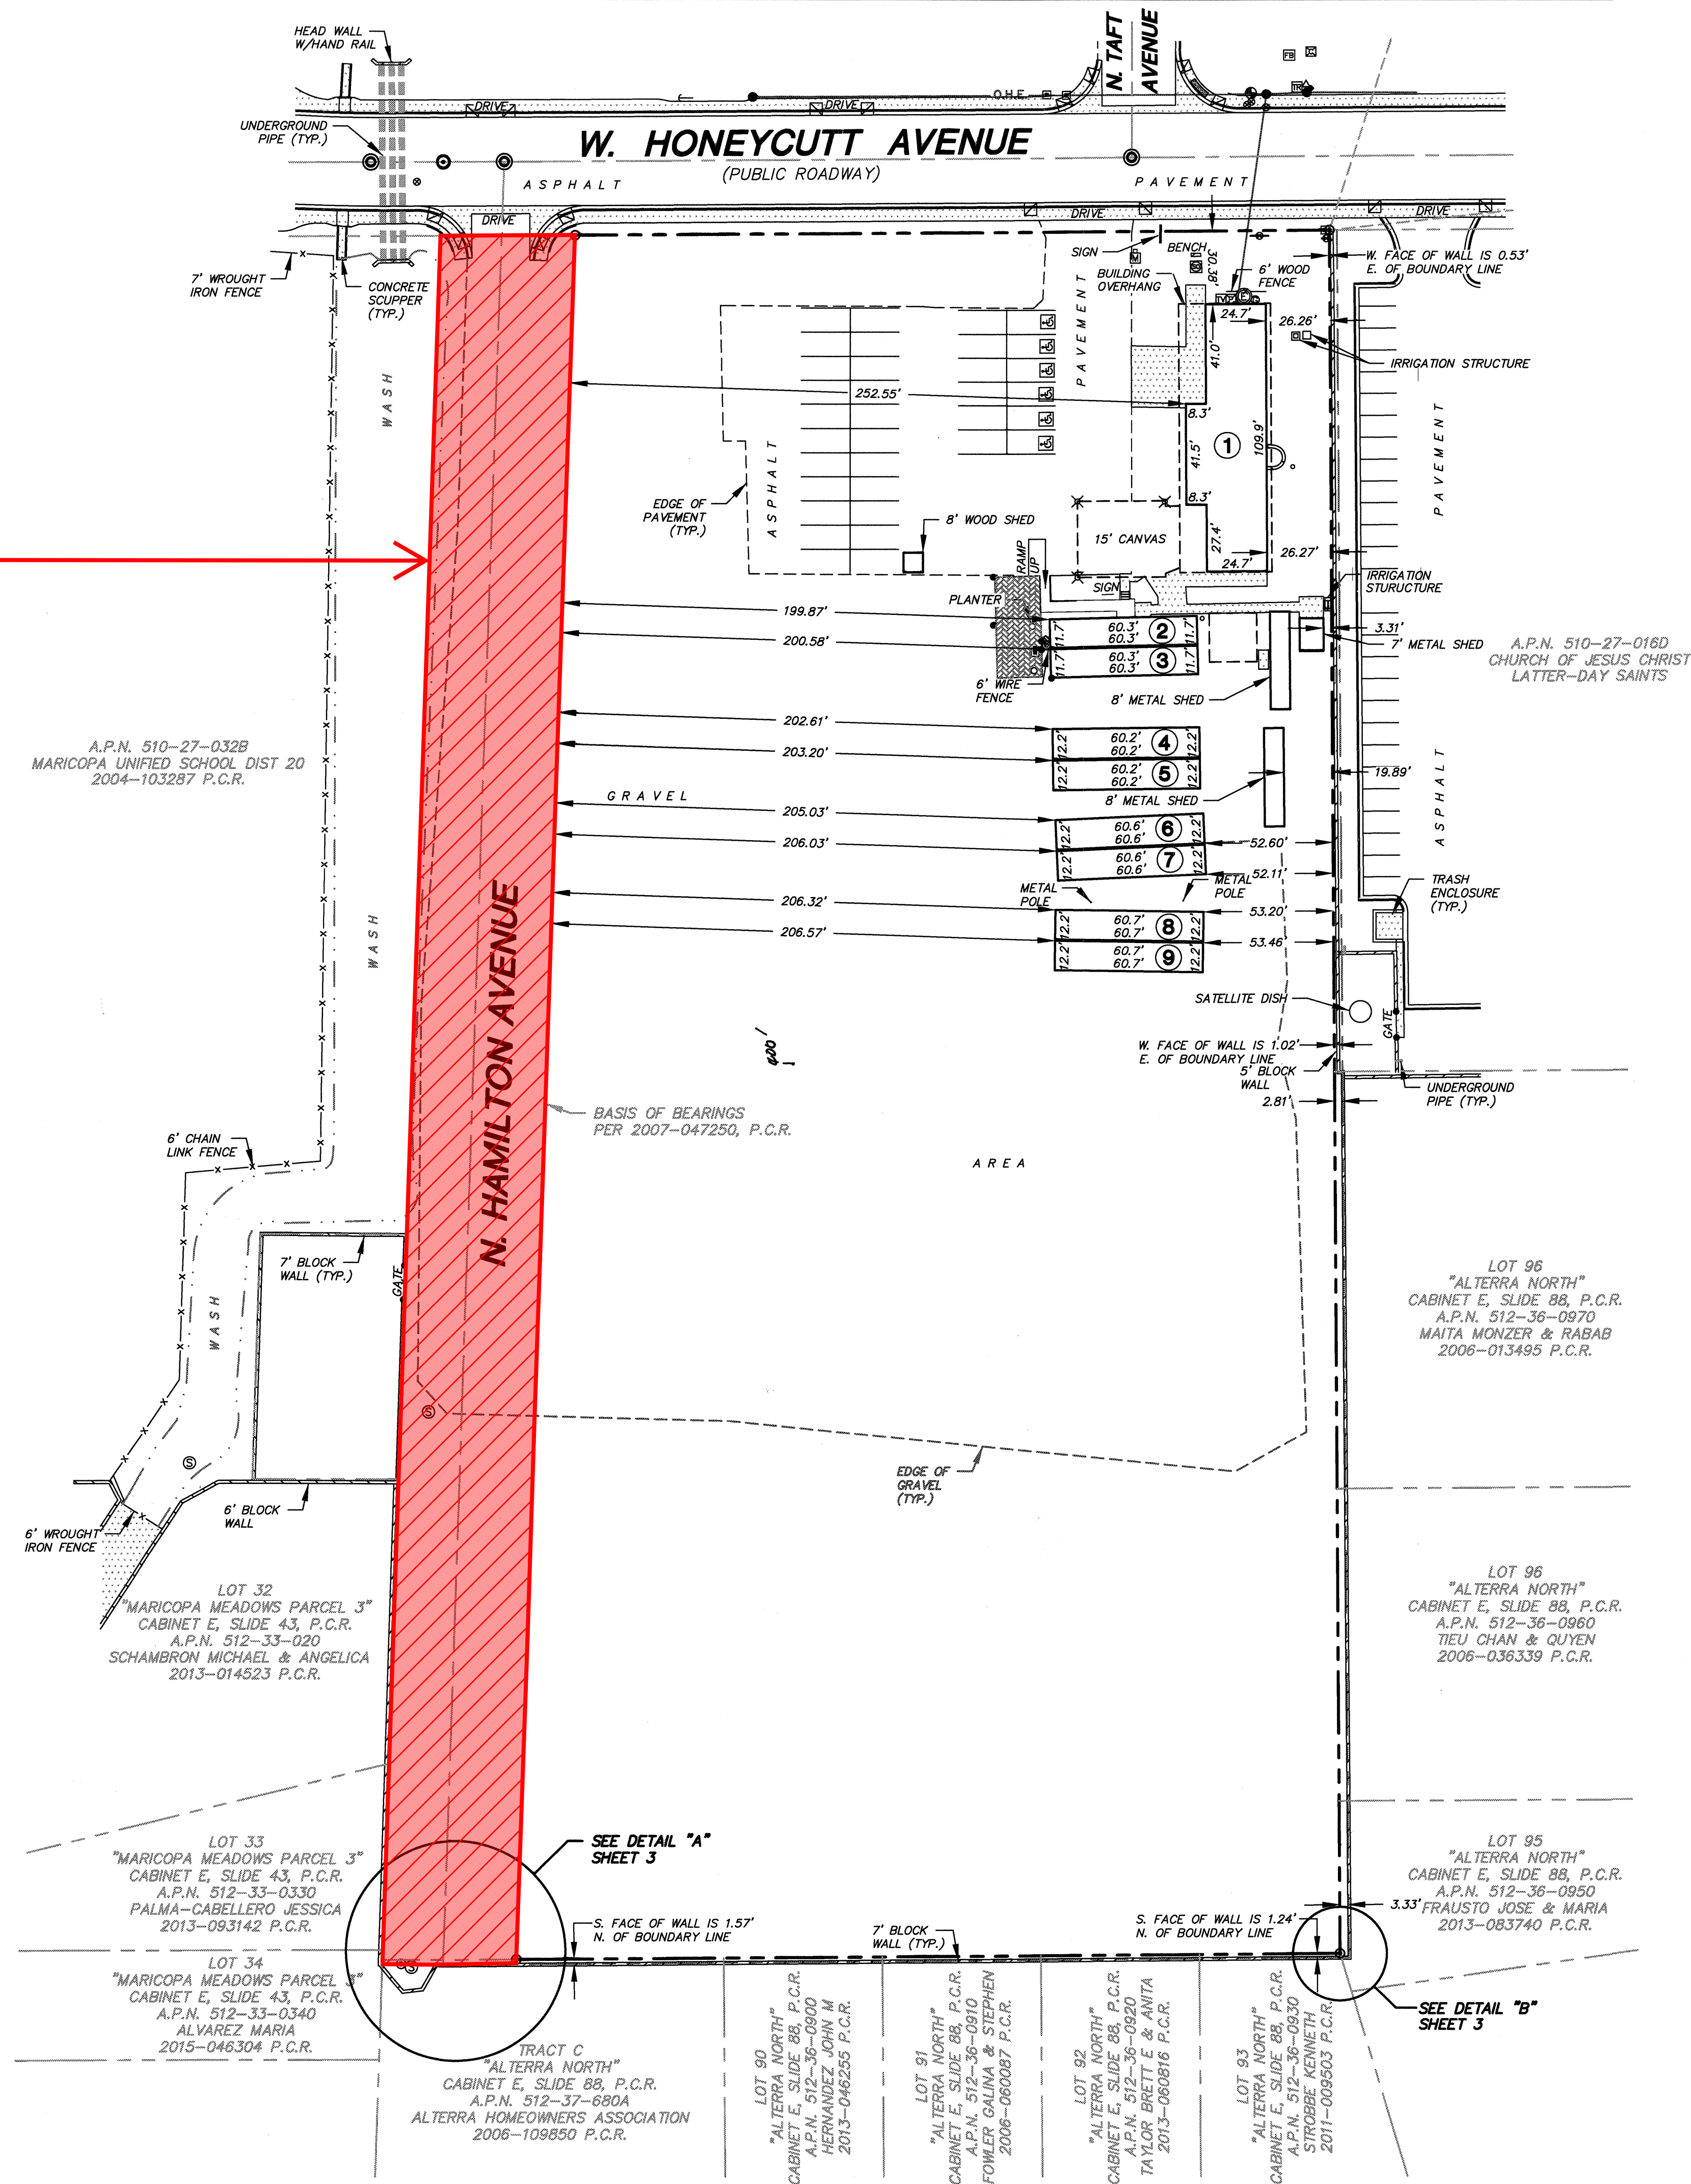

Right of Way to be abandoned.

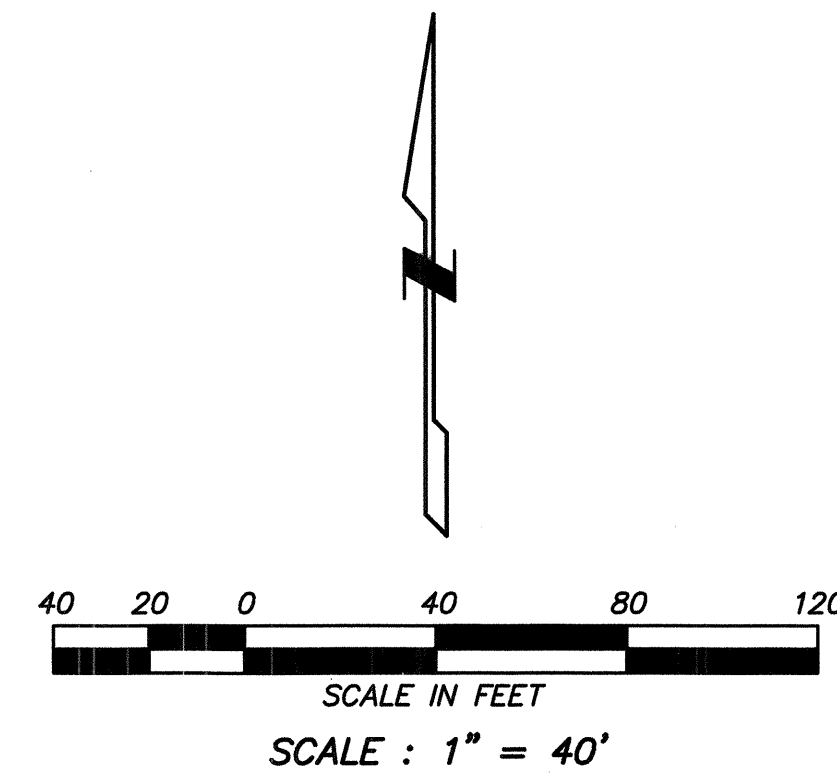


BUILDING TABLE 45295 W. HONEYCUTT AVENUE			
BUILDING	TYPE	HEIGHT	SQ. FEET
1	ONE STORY BRICK	14'±	3,057
2	ONE STORY WOOD	14'±	708
3	ONE STORY WOOD	14'±	727
4	ONE STORY WOOD	12'±	736
5	ONE STORY WOOD	12'±	736
6	ONE STORY WOOD	12'±	742
7	ONE STORY WOOD	12'±	742
8	ONE STORY WOOD	12'±	743
9	ONE STORY WOOD	12'±	743

LEGEND

- BOUNDARY LINE
- CENTER LINE OR MONUMENT LINE
- CONCRETE SURFACE
- BRICK SURFACE
- 24 INCH VERTICAL CURB & GUTTER
- 6 INCH CONCRETE CURB
- INDICATES DRIVEWAY (MEANS OF ACCESS)
- WALL
- FENCE
- GATE
- OVERHEAD ELECTRIC LINE
- FOUND 1/2" CAPPED REBAR STAMPED 38001
- FOUND 3" CITY OF MARICOPA BRASS CAP FLUSH
- CALCULATED POSITION NO MONUMENT FOUND OR SET (UNLESS OTHERWISE NOTED)
- SCHEDULE B ITEM
- BACK FLOW PREVENTER
- CABLE TELEVISION RISER
- DOWN GUY
- ELECTRIC BOX
- ELECTRIC CABINET
- ELECTRIC METER
- ELECTRIC PANEL
- FIBER OPTIC JUNCTION BOX
- FIRE HYDRANT
- FIRE ASSEMBLY
- GAS MARKER
- GUARD POST OR GATE POST
- GAS VALVE
- HANDICAPPED SPACE
- LIGHT POLE
- MAIL BOX
- METAL COVER (RECTANGULAR)
- POWER POLE
- POWER POLE W/ UNDERGROUND ELECTRIC
- SEWER CLEAN OUT
- SEWER MANHOLE
- SEWER MARKER
- SPRINKLER HOOK-UP (FIRE DEPARTMENT)
- STUB OUT
- TELEPHONE RISER
- WATER METER
- WATER VALVE
- ASSESSORS PARCEL NUMBER
- PINAL COUNTY RECORDS
- RIGHT OF WAY
- R/W
- BK.
- PG.
- (TYP.)
- (R)
- (M)

NOTE: ALL LINE & CURVE TABLE AND BOUNDARY INFORMATION SEE SHEET NO. 3

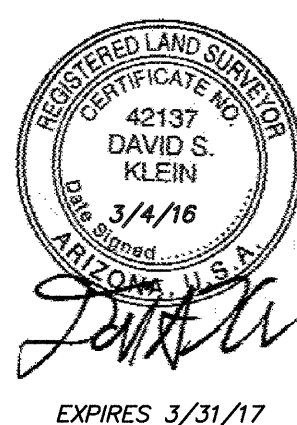

ALTA / NSPS LAND TITLE SURVEY
45295 W. HONEYCUTT AVENUE
MARICOPA, AZ 85139

21415 N. 23rd Avenue, Phoenix, AZ 85027
623-869-0223 (office) 623-869-0726 (fax)
www.superiorsurveying.com
info@superiorsurveying.com

SUPERIOR
SURVEYING SERVICES, INC.

DWN:ELR CHK:GBF
SHEET 2 OF 3
DATE: 3/4/16
JOB NO.: 160232