


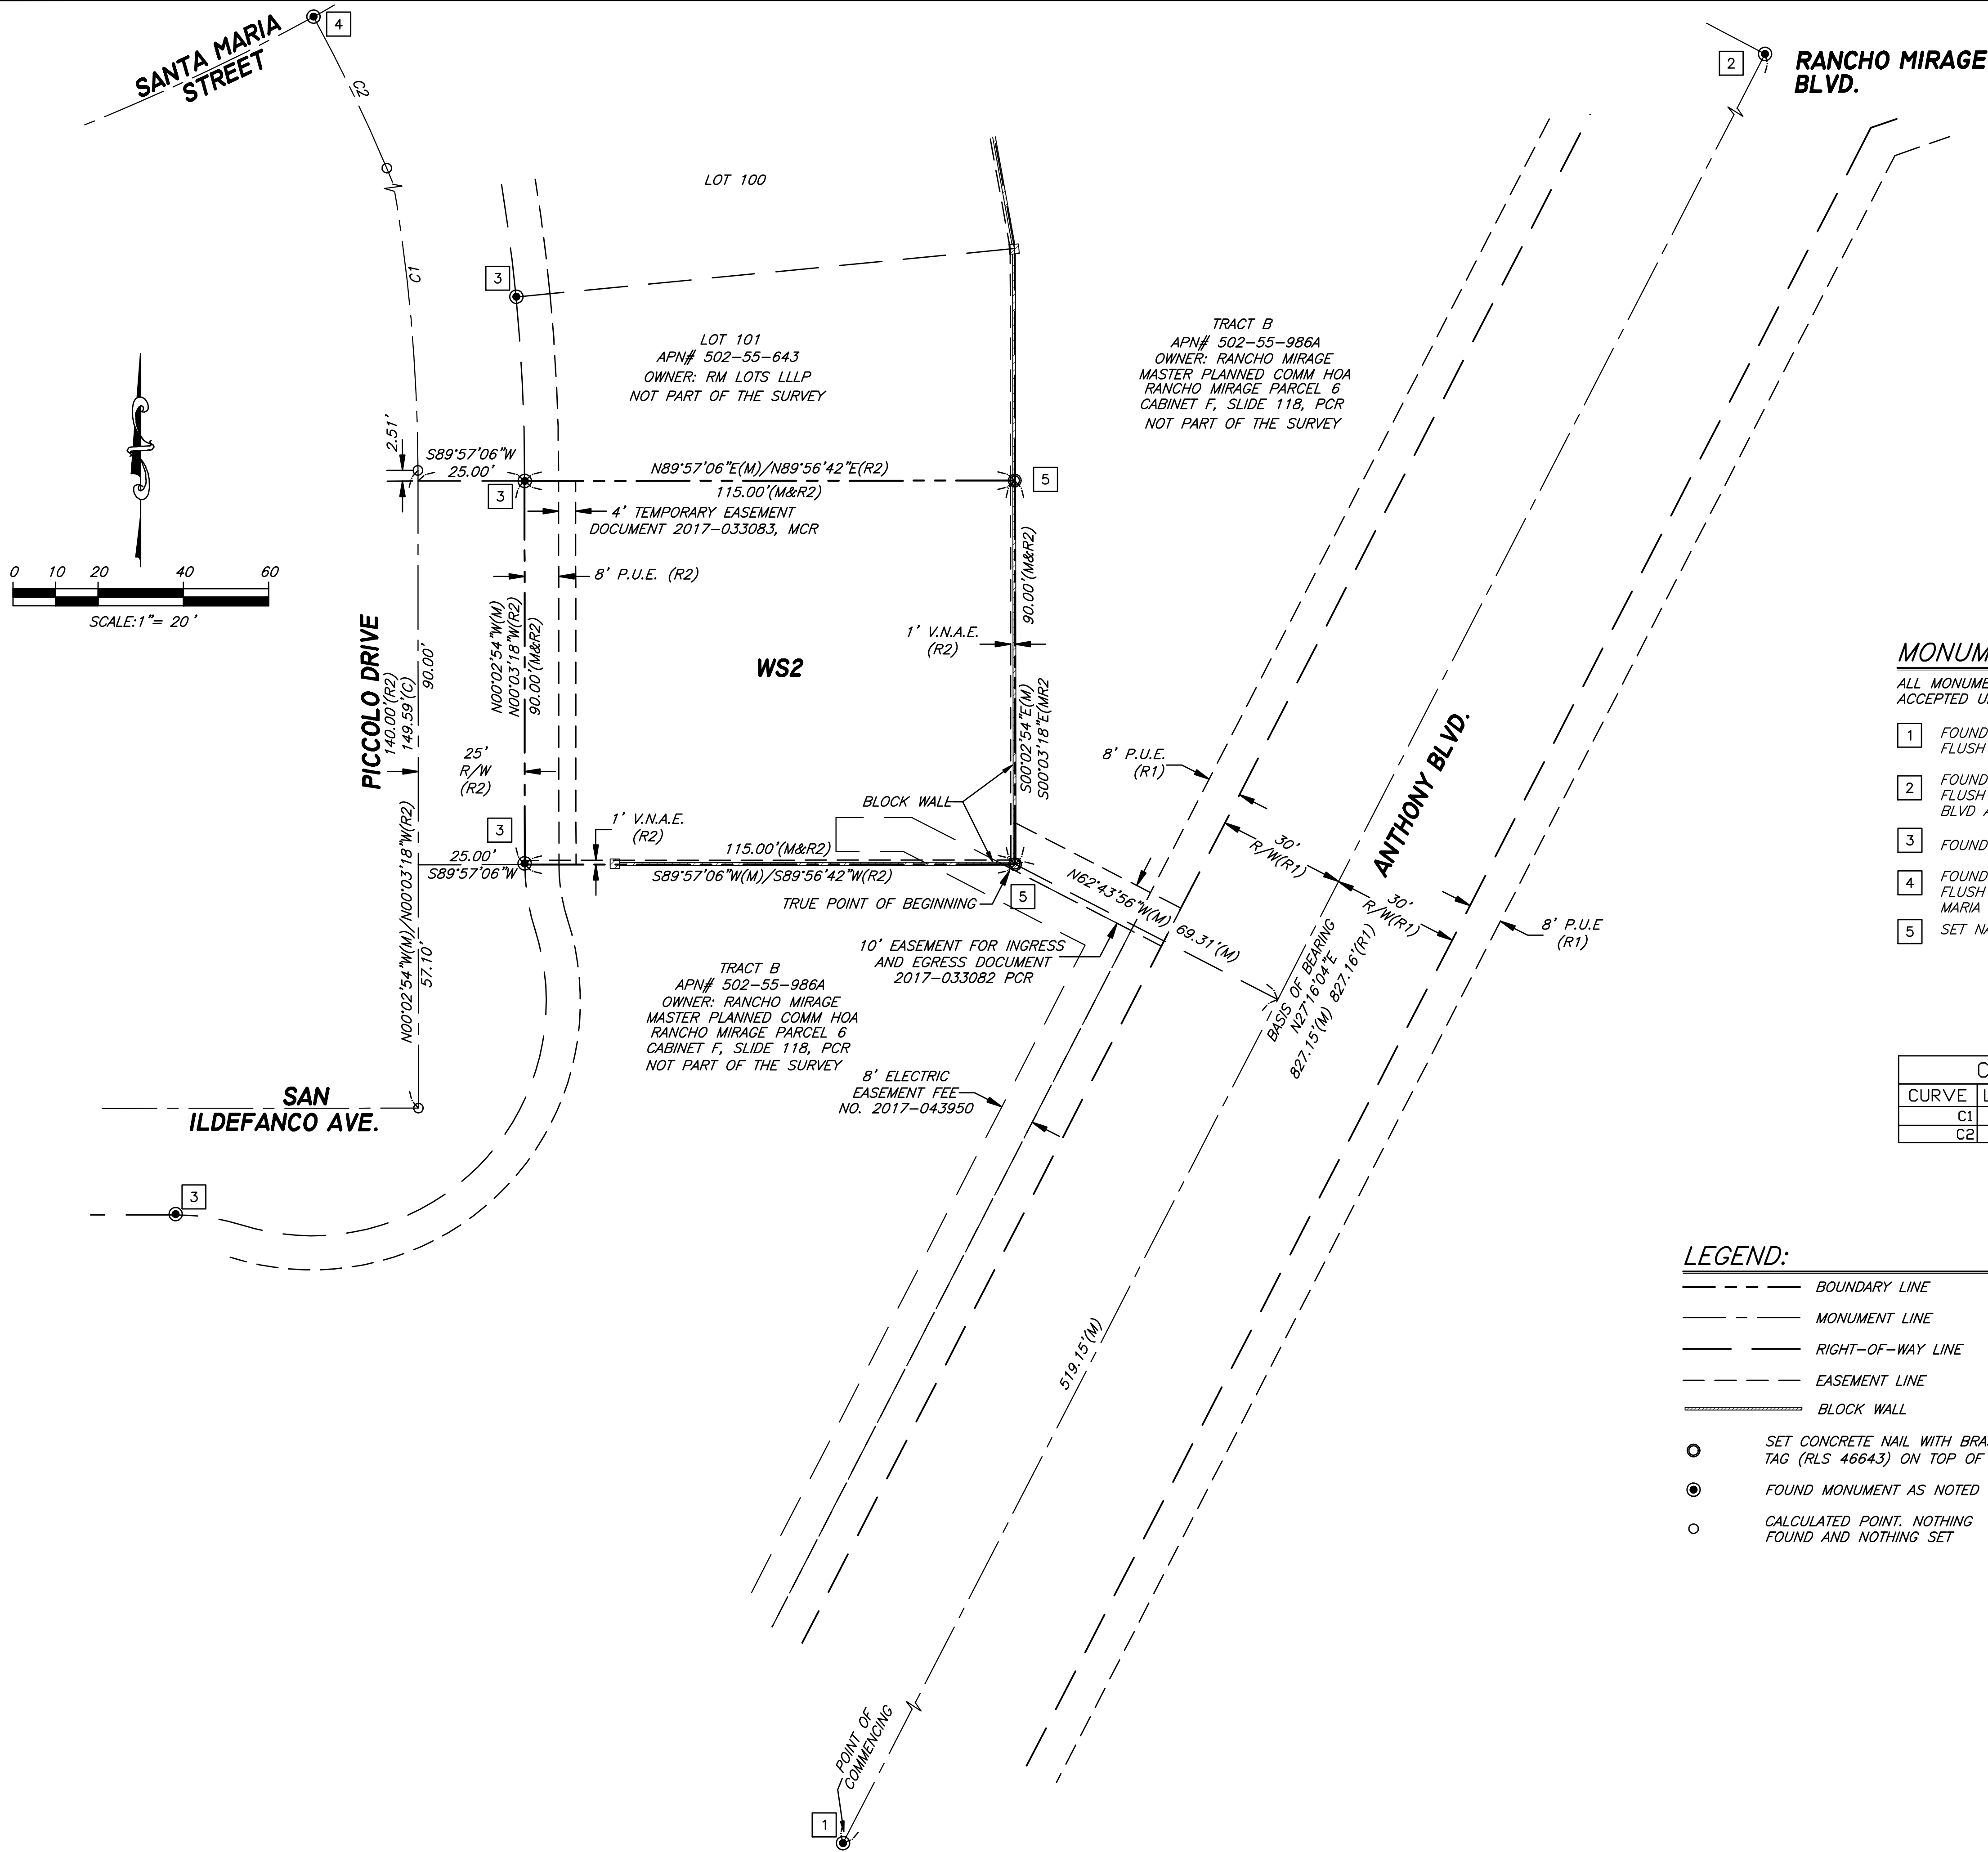

COUNTY SEAL

STATE OF ARIZONA }
COUNTY OF PINAL } SS

I HEREBY CERTIFY THAT THE WITHIN INSTRUMENT IS FILED IN THE OFFICIAL RECORDS OF THIS COUNTY IN CABINET _____ SLIDE _____ DATE: _____ REQUEST OF: _____ WITNESS MY HAND AND OFFICIAL SEAL. VIRGINIA ROSS, PINAL COUNTY RECORDER

BY: _____ DEPUTY

MONUMENT NOTES:

ALL MONUMENTATION SHOWN HEREON WAS ACCEPTED UNLESS OTHERWISE NOTED

- 1 FOUND CITY OF MARICOPA BRASS CAP FLUSH AT THE PC OF ANTHONY BLVD.
- 2 FOUND CITY OF MARICOPA BRASS CAP FLUSH AT THE INTERSECTION OF ANTHONY BLVD AND RANCHO MIRAGE BLVD
- 3 FOUND 1/2" REBAR
- 4 FOUND CITY OF MARICOPA BRASS CAP FLUSH AT THE INTERSECTION OF SANTA MARIA STREET AND PICCOLO DRIVE
- 5 SET NAIL WITH BRASS TAG, RLS 46643

CURVE TABLE			
CURVE	LENGTH	RADIUS	Delta
C1	160.27	400.00	22°57'27"
C2	39.42	400.00	5°38'46"

LEGEND:

- BOUNDARY LINE (M) MEASURED DATA
- MONUMENT LINE (R) RECORDED DATA
- RIGHT-OF-WAY LINE PCR PINAL COUNTY RECORDS
- EASEMENT LINE R/W RIGHT-OF-WAY
- BLOCK WALL APN ASSESSOR'S PARCEL NUMBER
- SET CONCRETE NAIL WITH BRASS TAG (RLS 46643) ON TOP OF WALL PUE PUBLIC UTILITY EASEMENT
- FOUND MONUMENT AS NOTED V.N.A.E. VEHICULAR NON-ACCESS EASEMENT
- CALCULATED POINT, NOTHING FOUND AND NOTHING SET # MONUMENT NOTE



EXPIRES 06/30/2019

REVISIONS

REPLAT OF LOTS 102-103, OF
RANCHO MIRAGE ESTATES PARCEL 6

A PORTION OF THE SOUTHWEST QUARTER OF SECTION 29,
TOWNSHIP 4 SOUTH, RANGE 4 EAST, OF THE GILA AND SALT RIVER
BASE AND MERIDIAN, PINAL COUNTY, ARIZONA.

Arizona Surveying and Mapping

ABSOLUTE CONFIDENCE SINCE 1988

2411 WEST NORTHERN AVENUE, SUITE 110
PHOENIX, ARIZONA 85021

TEL (602) 246-9919 FAX (602) 246-9944

INFO@ASAMI.COM



FIELDWORK BY : BWN
DRAWN BY : REW
CHECKED BY : LCD
JOB # P17-262
DATE : 10/02/17

SHEET NO.

2

2 OF 2