

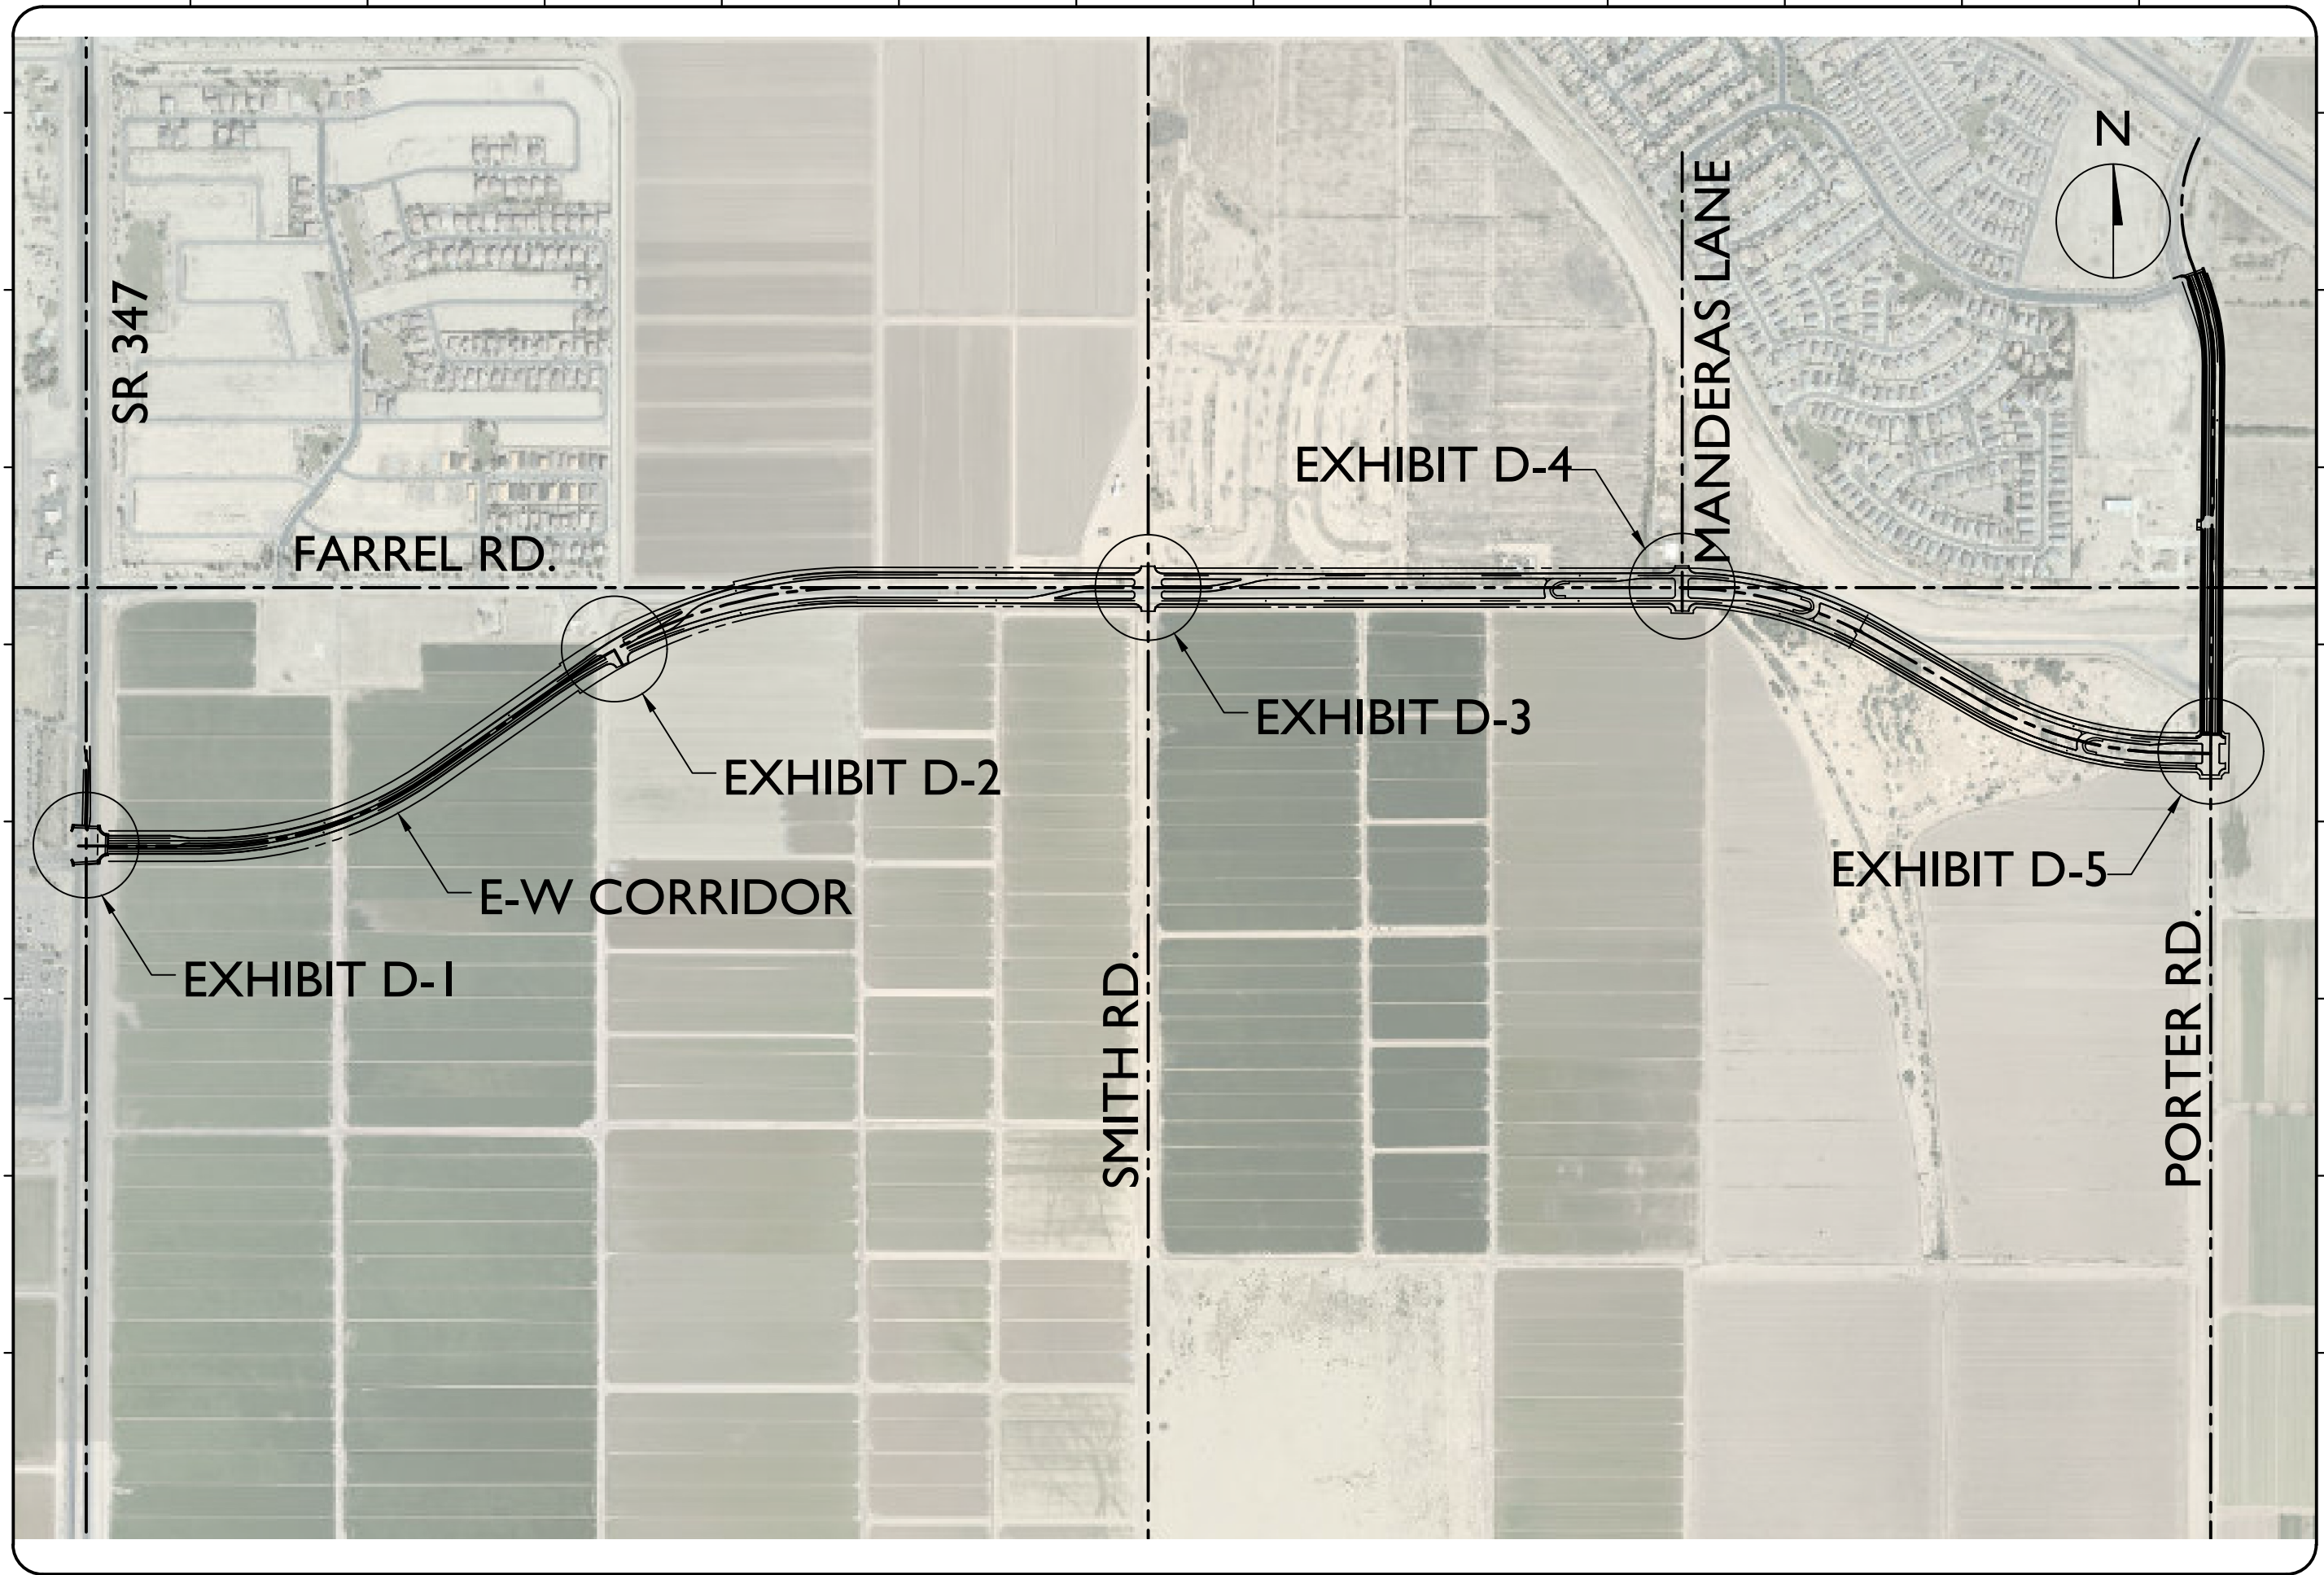


EXHIBIT "D" - ACCESS AND INTERSECTIONS
FOR EAST-WEST CORRIDOR
CITY OF MARICOPA, AZ.

REVISIONS:

NO.	DATE

DATE: 1/28/21
DRAWN: E.R.
CHECKED:

SHEET:
1 OF 6

INTERSECTION AT SR347 AND AK-CHIN PKWY.

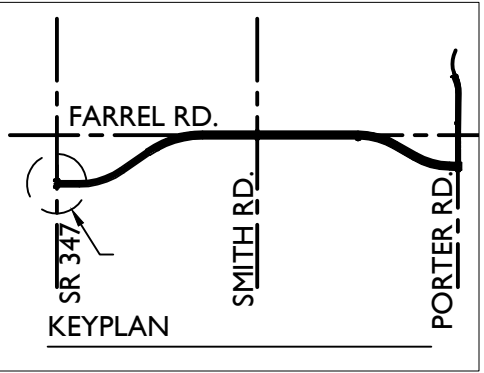
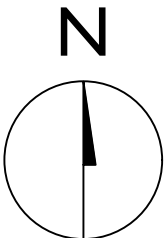
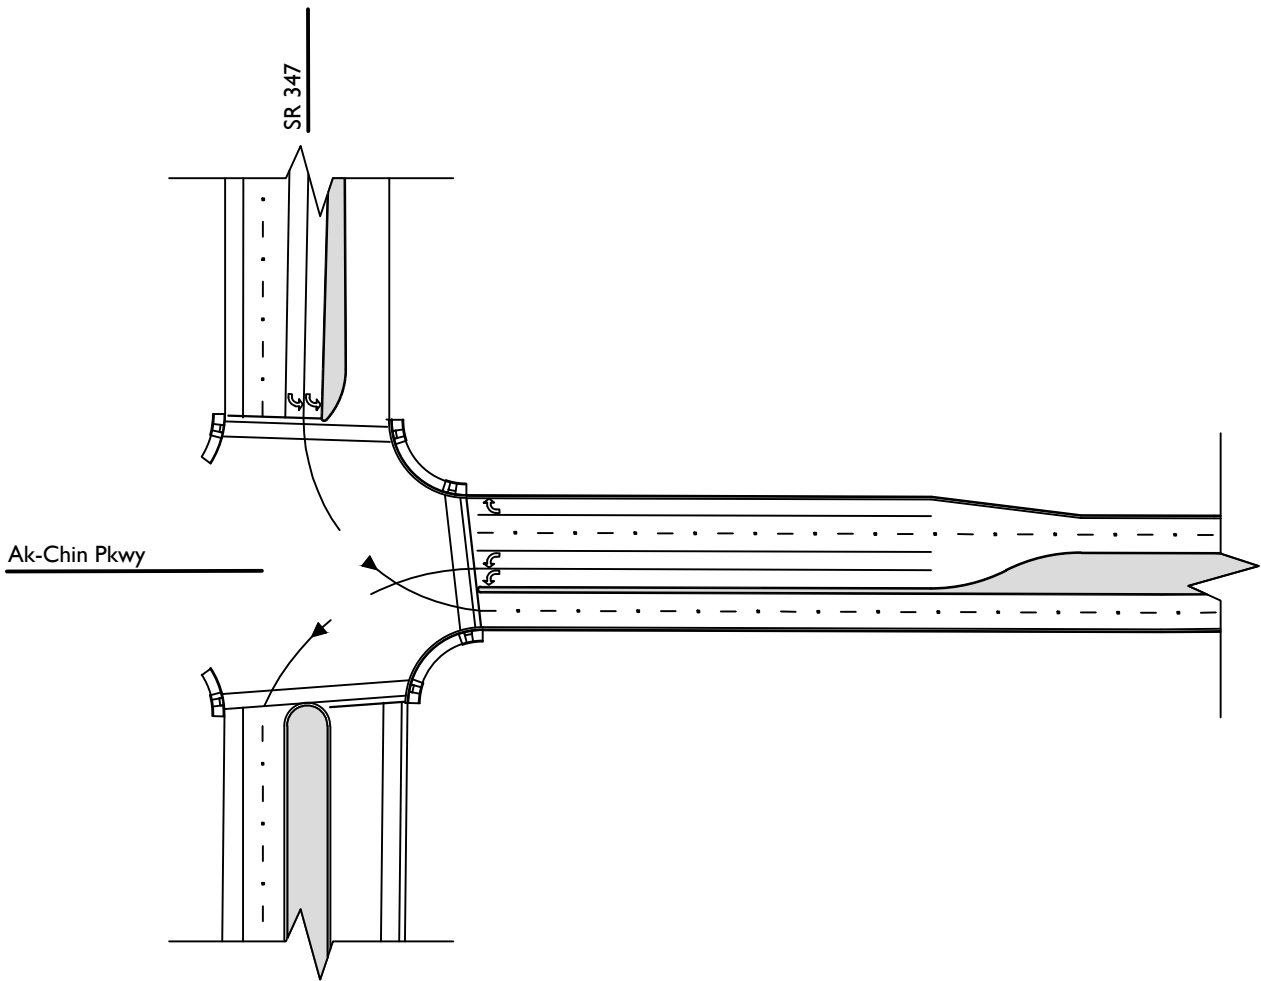


EXHIBIT "D-1" - ACCESS AND INTERSECTIONS
FOR EAST-WEST CORRIDOR
CITY OF MARICOPA, AZ.

REVISIONS:

NO.	DATE

DATE: 1/28/21
DRAWN: E. R.
CHECKED:

SHEET:
2 OF 6

INTERSECTION BETWEEN 347 AND SMITH RD.

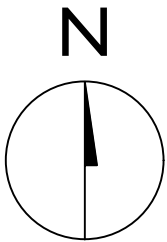
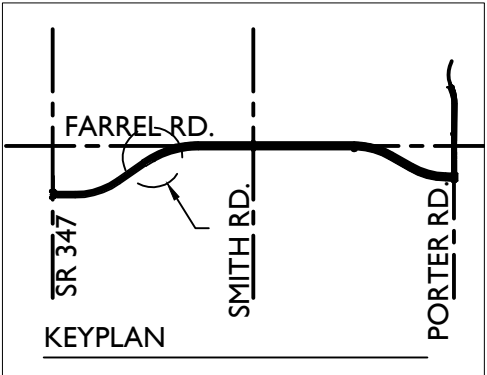
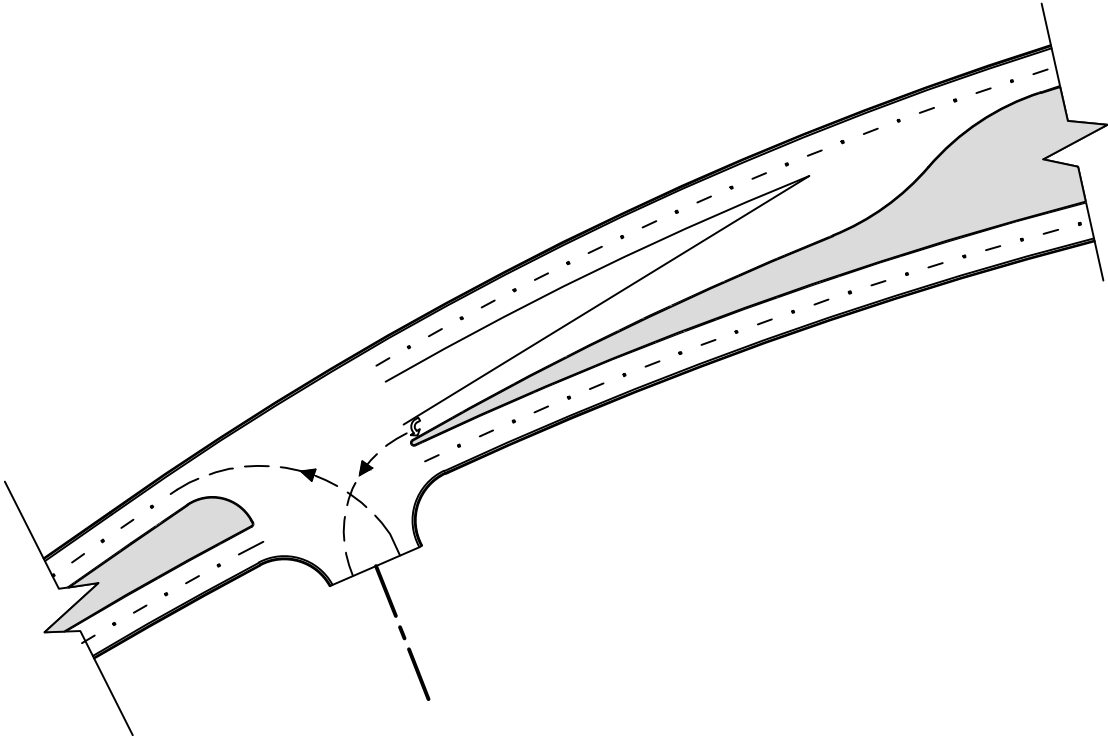


EXHIBIT "D-2" - ACCESS AND INTERSECTIONS
FOR EAST-WEST CORRIDOR
CITY OF MARICOPA, AZ.

REVISIONS:	
NO.	DATE

DATE: 1/28/21
DRAWN: E.R.
CHECKED:

SHEET:
3 OF 6

INTERSECTION AT SMITH RD AND FARREL RD.

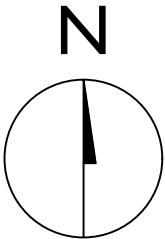
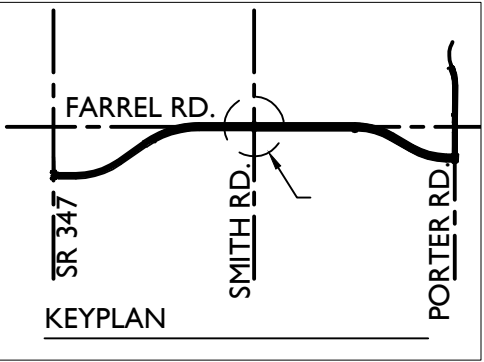
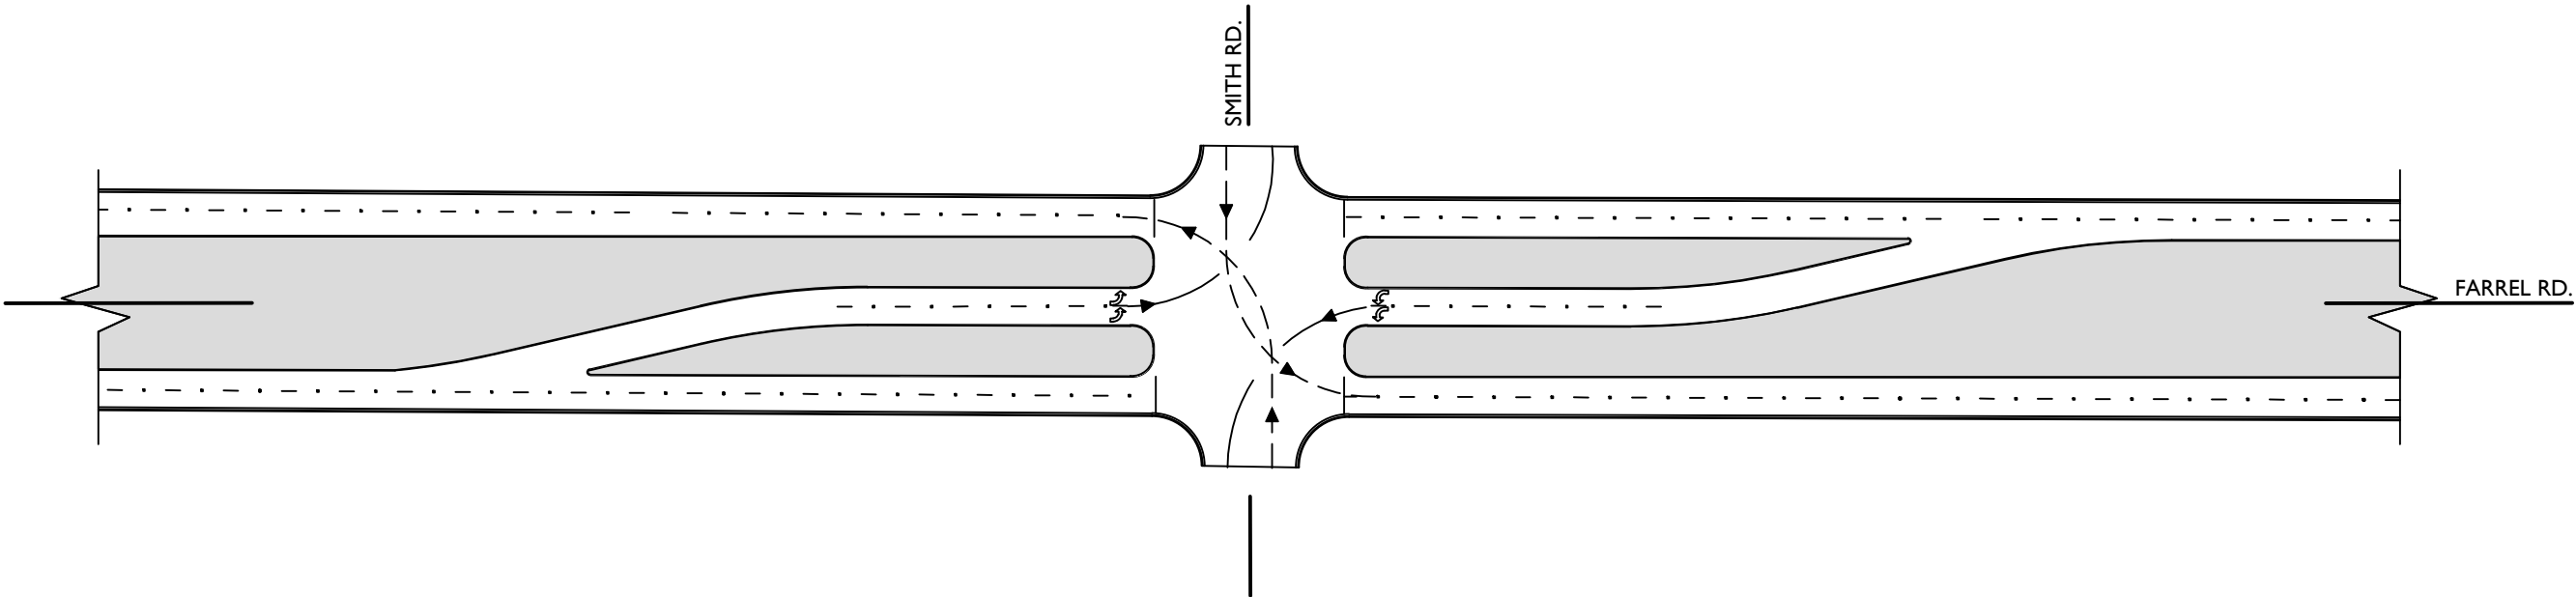


EXHIBIT "D-3" - ACCESS AND INTERSECTIONS
FOR EAST-WEST CORRIDOR
CITY OF MARICOPA, AZ.

REVISIONS:	
NO.	DATE

DATE: 1/28/21
DRAWN: E.R.
CHECKED:

SHEET:
4 OF 6


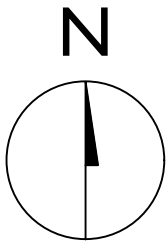


EXHIBIT "D-4" - ACCESS AND INTERSECTIONS
FOR EAST-WEST CORRIDOR
CITY OF MARICOPA, AZ.


REVISIONS:	
NO.	DATE

DATE: 1/28/21
DRAWN: E.R.
CHECKED:

SHEET:
5 OF 6

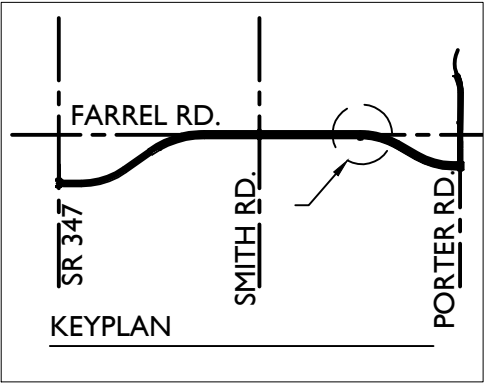

INTERSECTION AT FARREL RD. AND MANDERAS LANE

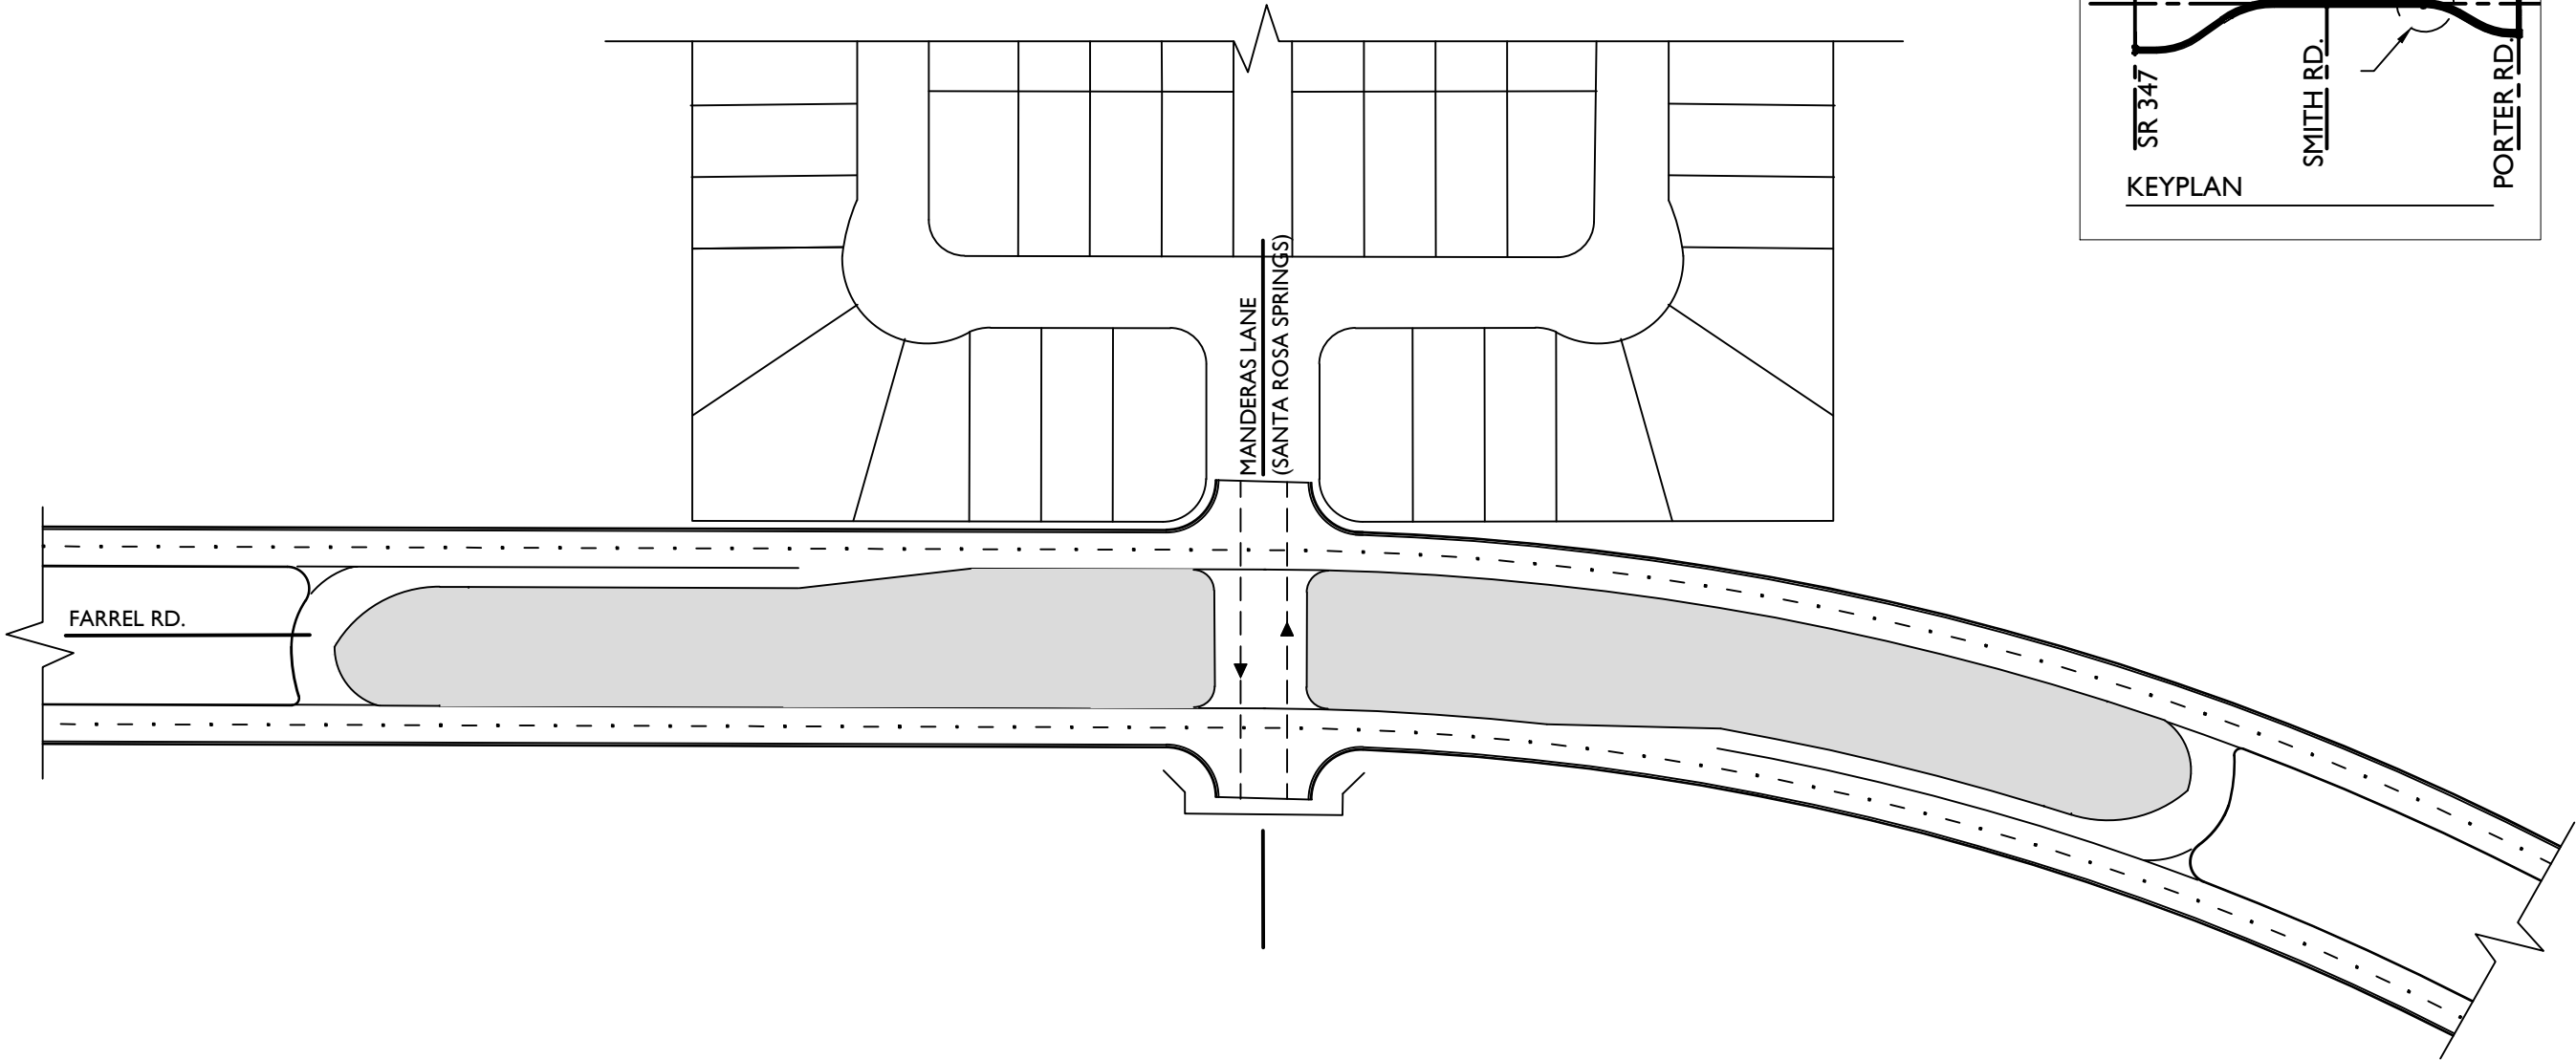

INTERSECTION AT PORTER RD. AND E-W CORRIDOR

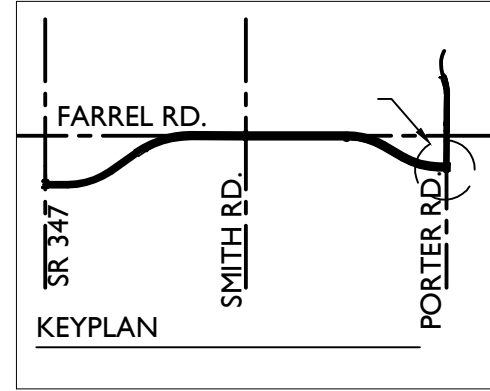
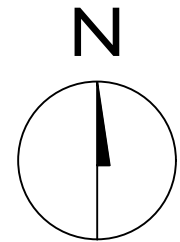
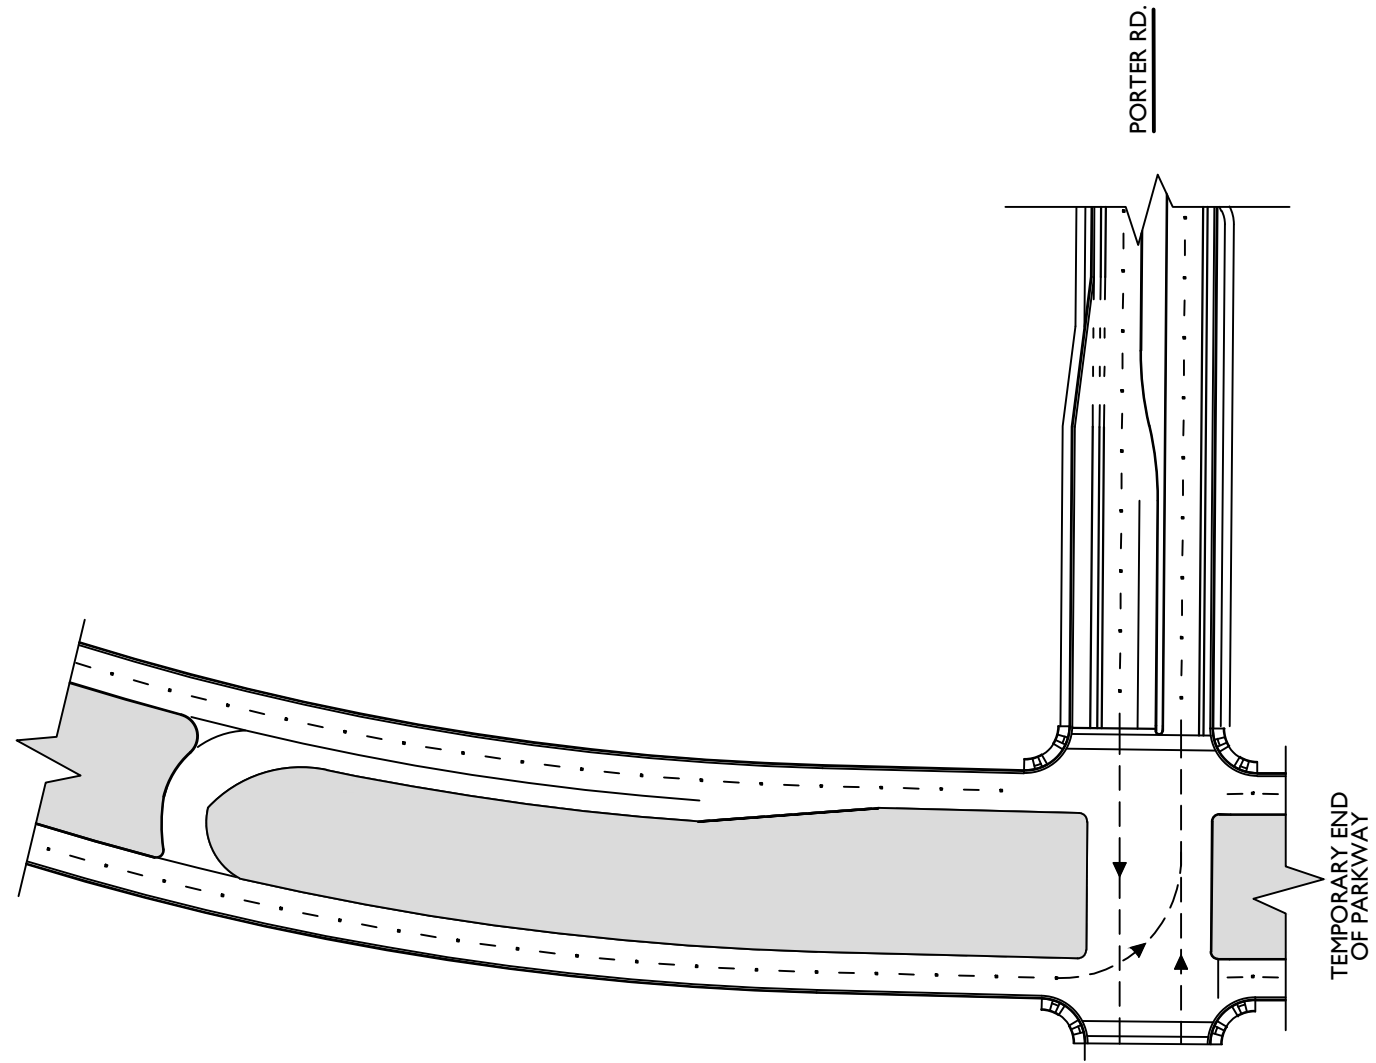


EXHIBIT "D-5" - ACCESS AND INTERSECTIONS
FOR EAST-WEST CORRIDOR
CITY OF MARICOPA, AZ.

REVISIONS:	
NO.	DATE

DATE: 1/28/21
DRAWN: E.R.
CHECKED:

SHEET:
6 OF 6