

ITEM	NORTH	SOUTH	TOTAL
SIDEWALK	11,340 SF	12,090 SF	23,430 SF
PAVEMENT	7,730 SY	8,110 SY	15,840 SY
CURB/GUTTER	1,895 LF	2,010 LF	3,905 LF
CURB (ONLY)	1,915 LF	1,990 LF	3,905 LF
EARTHWORK (BORROW)	97,446 CY	96,310 CY	193,756 CY

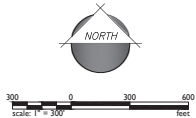



EXHIBIT "D" DEDICATED PROPERTY FOR RIGHT-OF-WAY Maricopa Meadows II

Maricopa, AZ

50 mph Green Rd Bridge Exhibit

4/7/2021



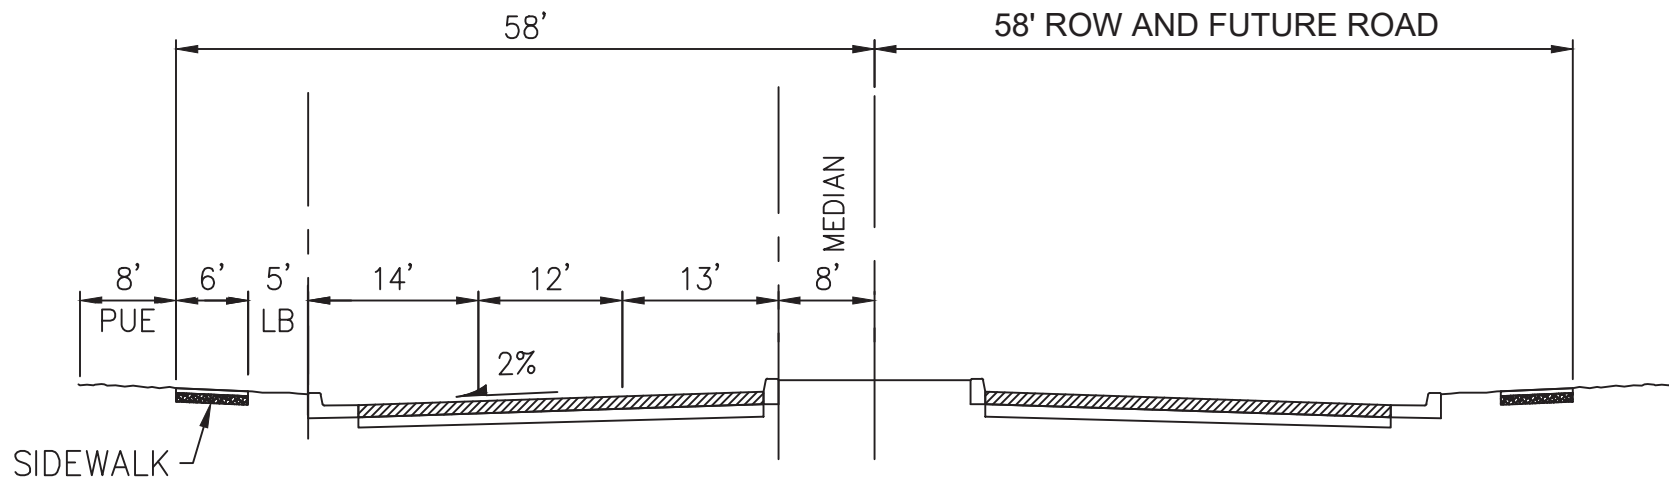

A PROPOSED ARTERIAL CROSS SECTION