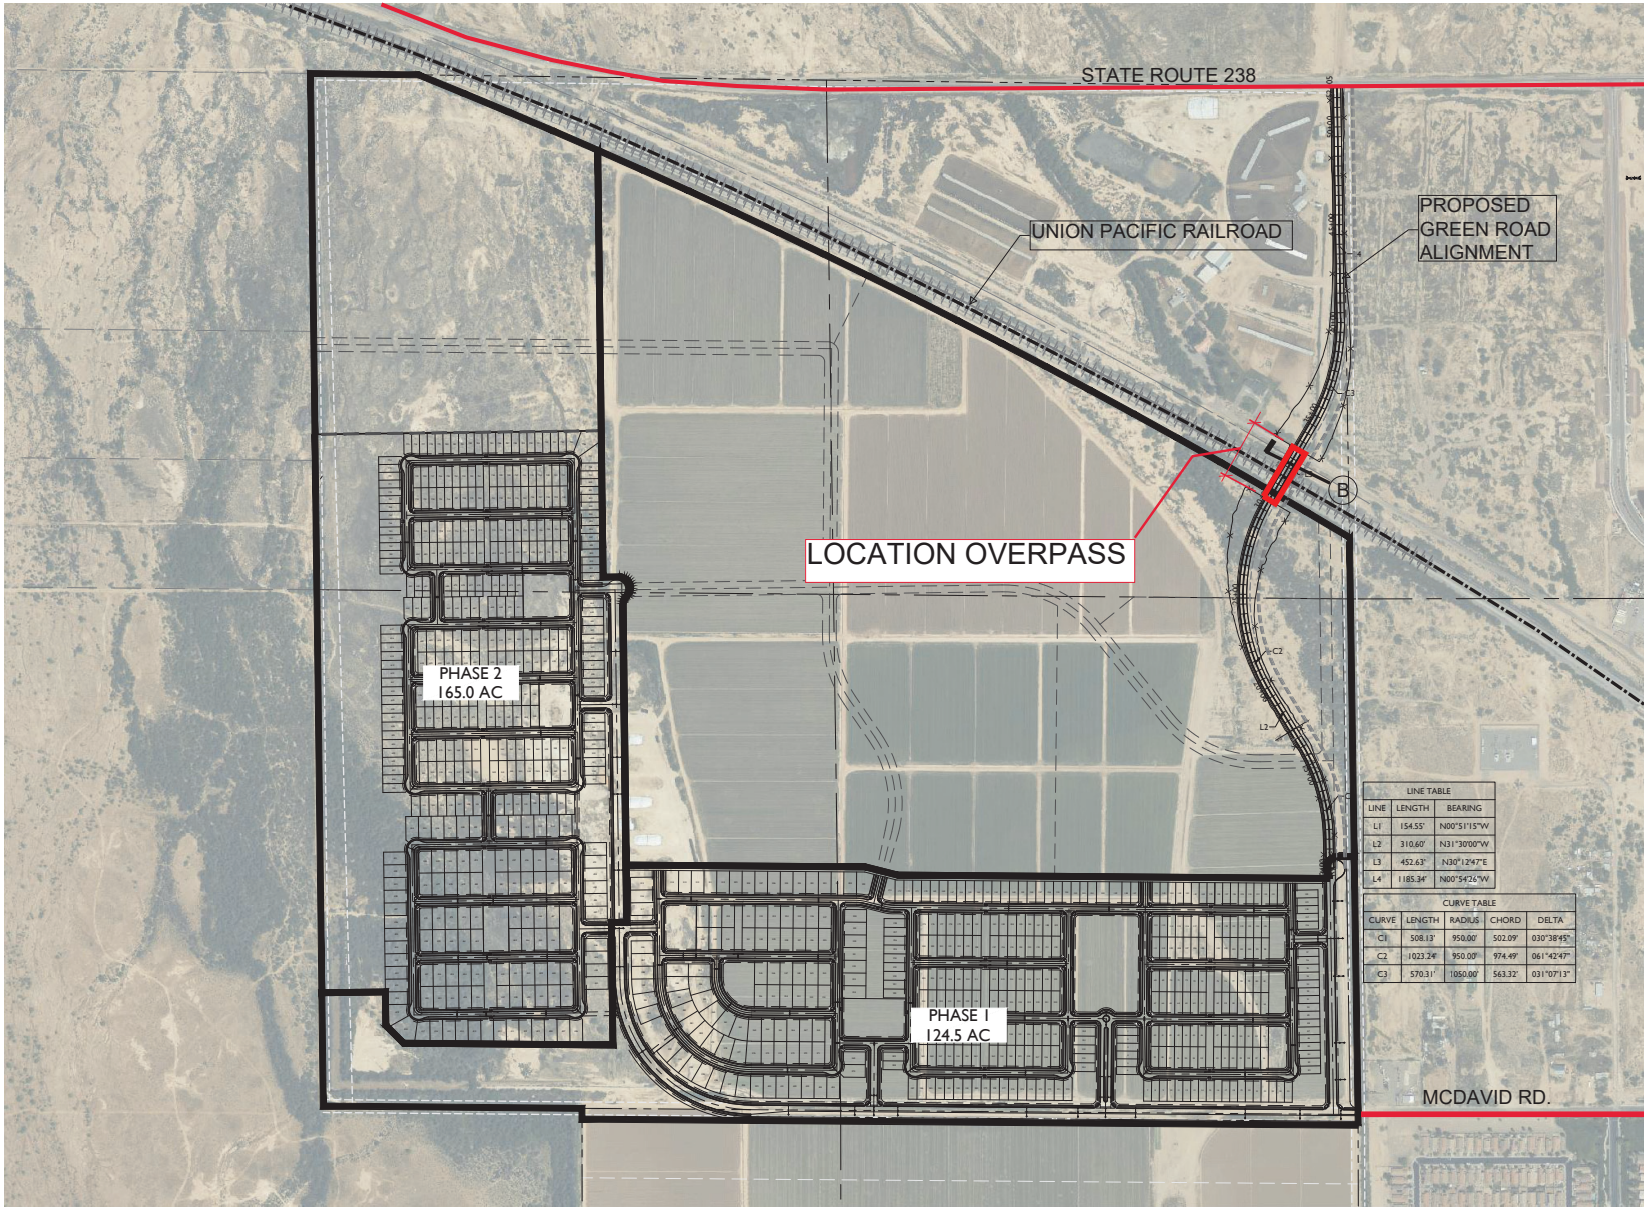


LINE TABLE			
LINE	LENGTH	BEARING	
L1	154.55'	N00°51'15"W	
L2	310.60'	N31°30'00"W	
L3	452.63'	N30°12'47"E	
L4	1185.34'	N00°54'24"W	

CURVE TABLE				
CURVE	LENGTH	RADIUS	CHORD	DELTA
C1	508.12'	950.00'	502.09'	030°38'45"
C2	1023.24'	950.00'	974.49'	061°42'47"
C3	570.31'	1050.00'	563.32'	031°07'13"

ITEM	NORTH	SOUTH	TOTAL
SIDEWALK	11,340 SF	12,090 SF	23,430 SF
PAVEMENT	7,730 SY	8,110 SY	15,840 SY
CURB/GUTTER	1,895 LF	2,010 LF	3,905 LF
CURB (ONLY)	1,915 LF	1,990 LF	3,905 LF
EARTHWORK (BORROW)	97,446 CY	96,310 CY	193,756 CY

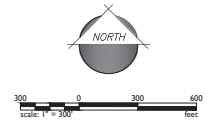



EXHIBIT "E"
EXHIBIT "E" - GREEN ROAD OVERPASS
Maricopa Meadows II

Maricopa, AZ

50 mph Green Rd Bridge Exhibit

4/7/2021



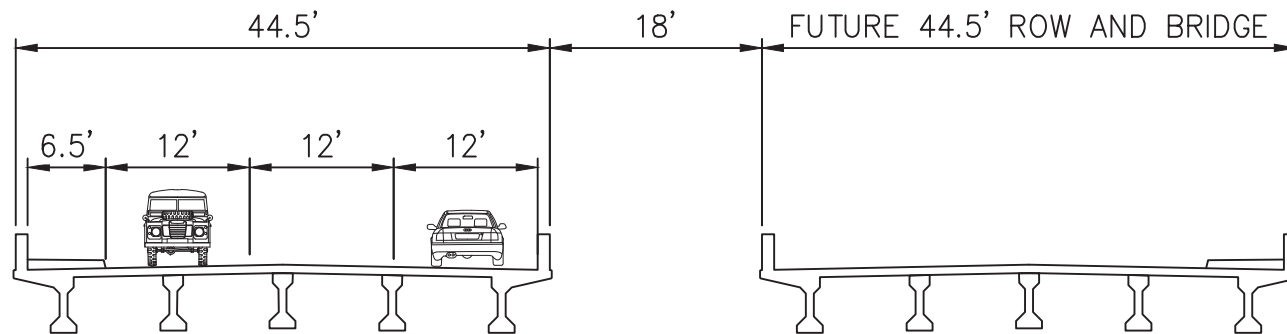

B PROPOSED CROSS SECTION AT BRIDGE